
 


Legend

- - - - - Property Boundary
- * - * - Fence Line
- Closed RCRA Unit

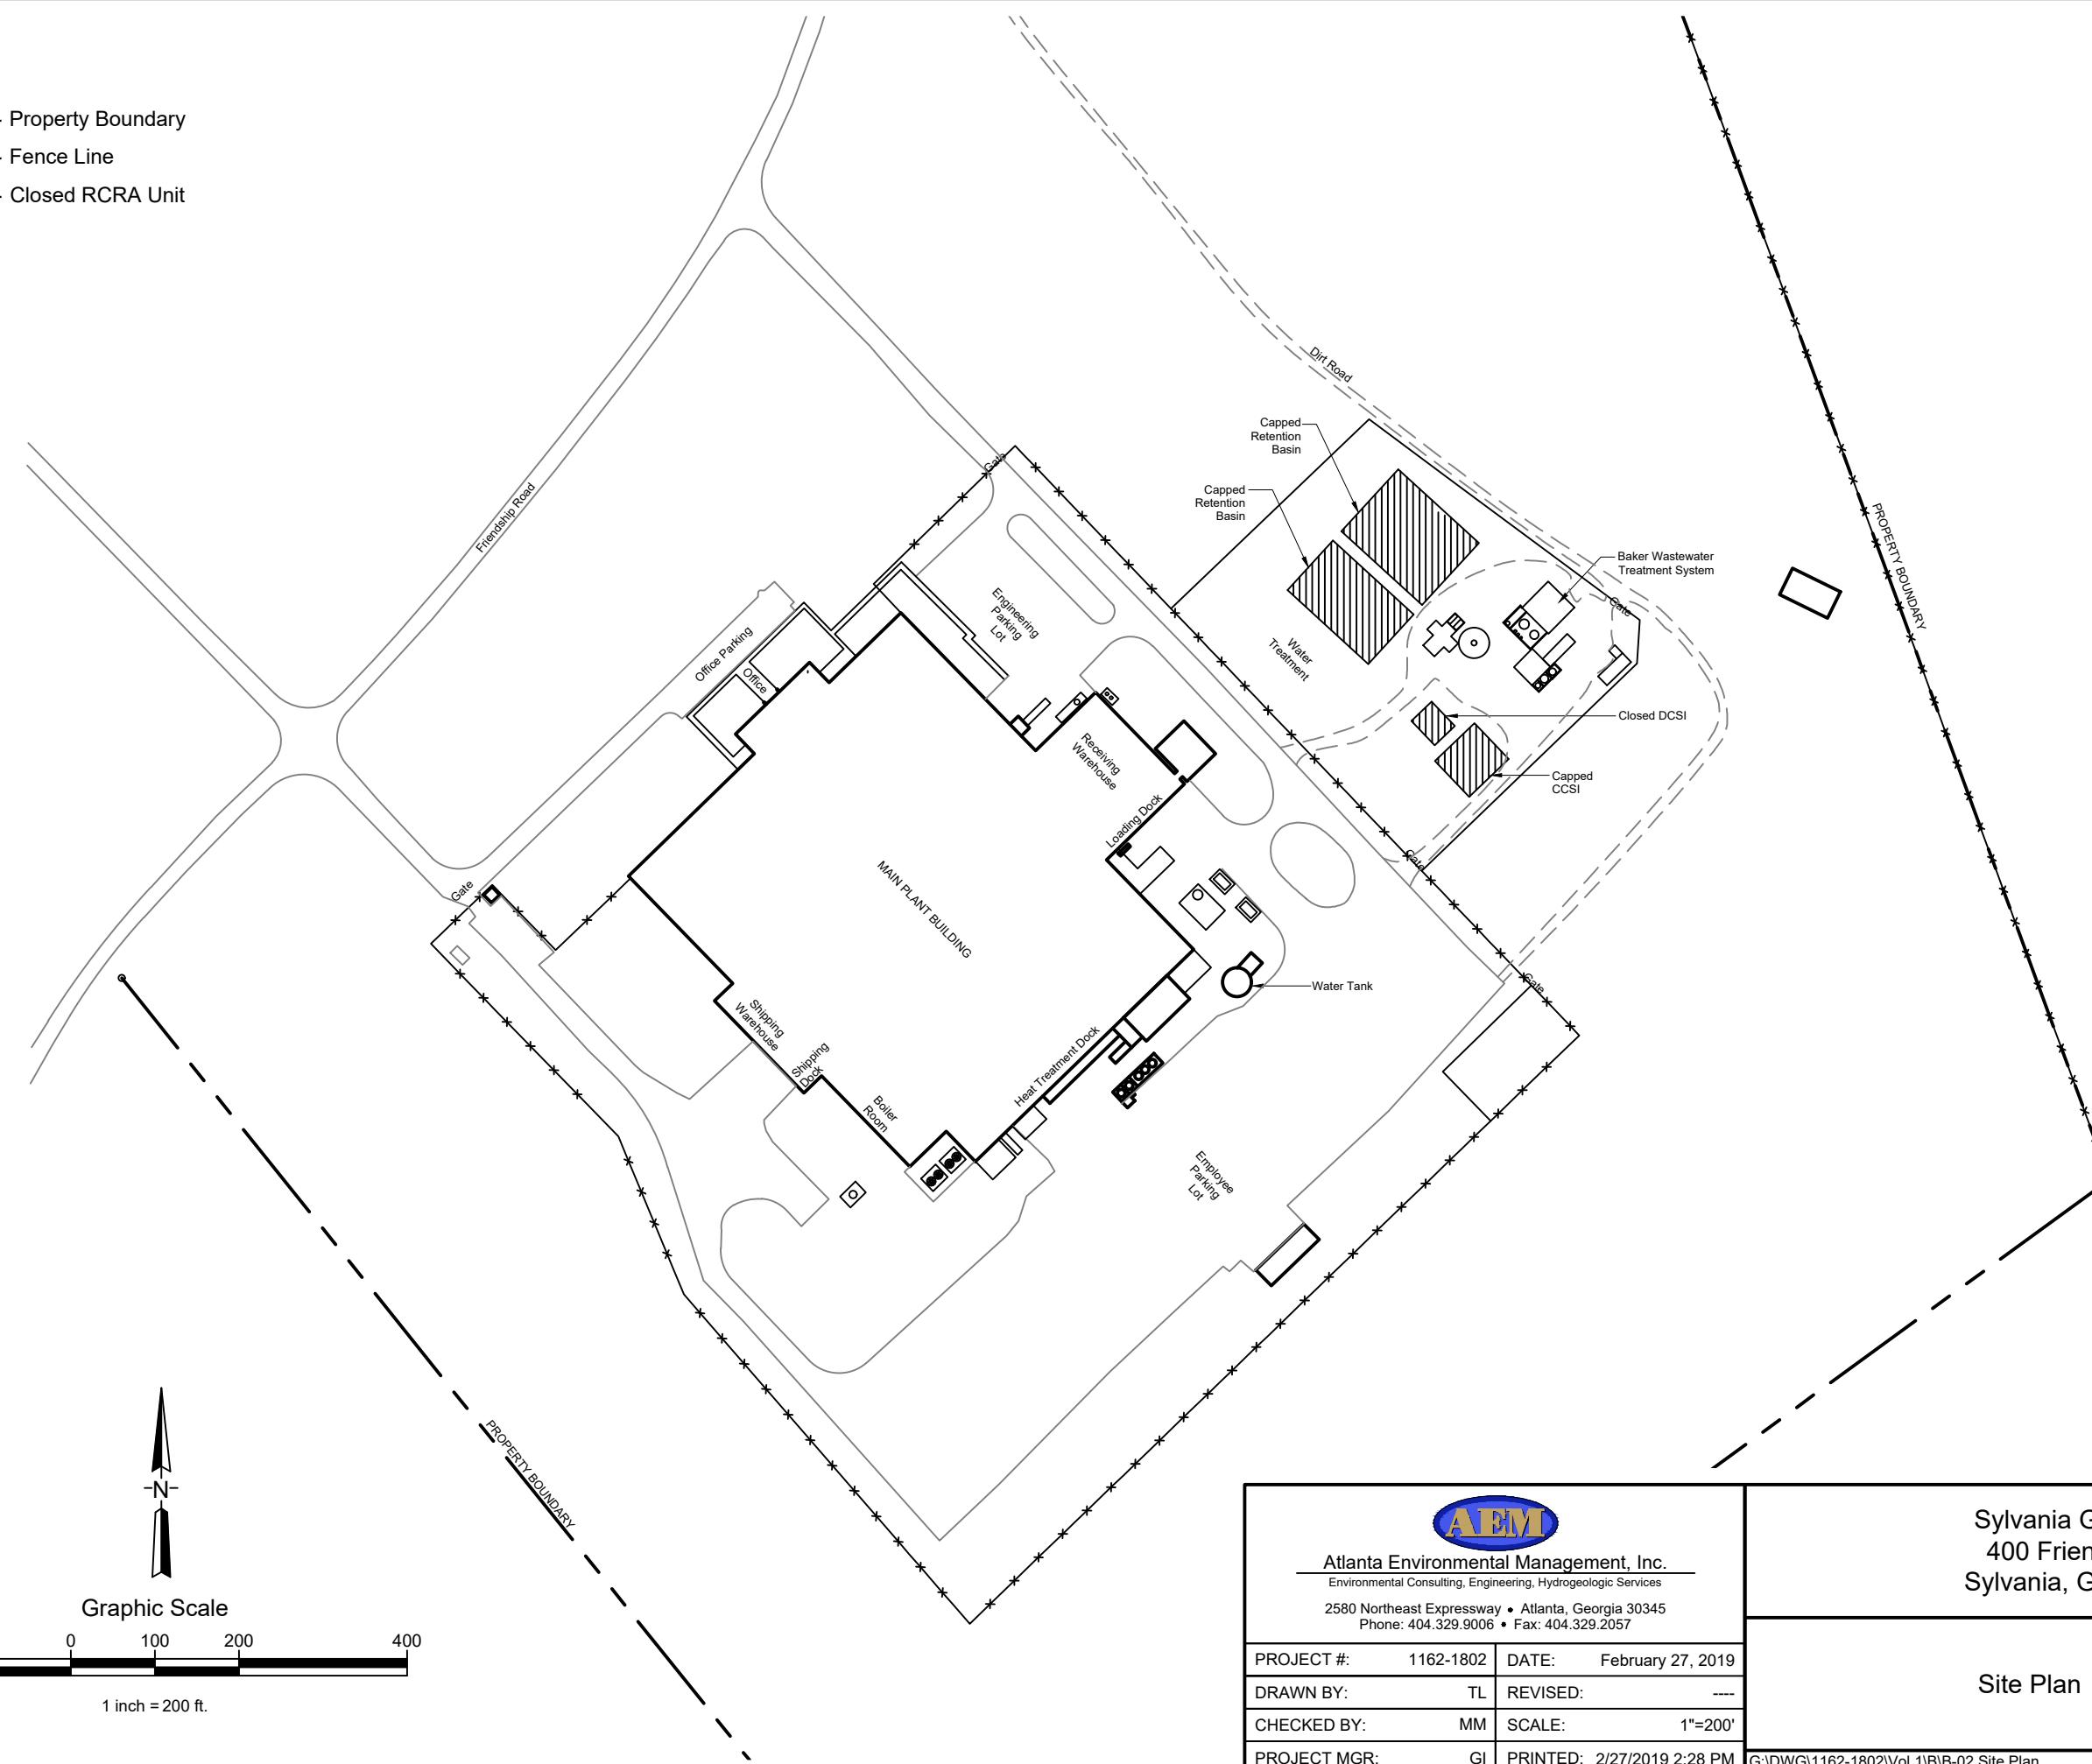

Atlanta Environmental Management, Inc.

Environmental Consulting, Engineering, Hydrogeologic Services

2580 Northeast Expressway • Atlanta, Georgia 30345

Phone: 404.329.9006 • Fax: 404.329.2057

PROJECT #: 1162-1802 DATE: February 27, 2019

DRAWN BY: TL REVISED: ---

CHECKED BY: MM SCALE: 1"=200'

PROJECT MGR: GI PRINTED: 2/27/2019 2:28 PM

Sylvania Georgia Plant
400 Friendship Road
Sylvania, Georgia 30467

Site Plan

Figure
B-2