
 





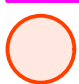
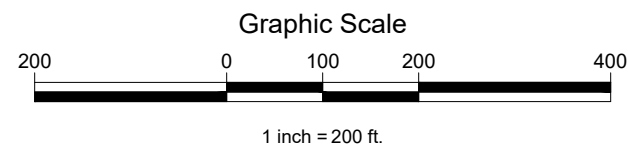
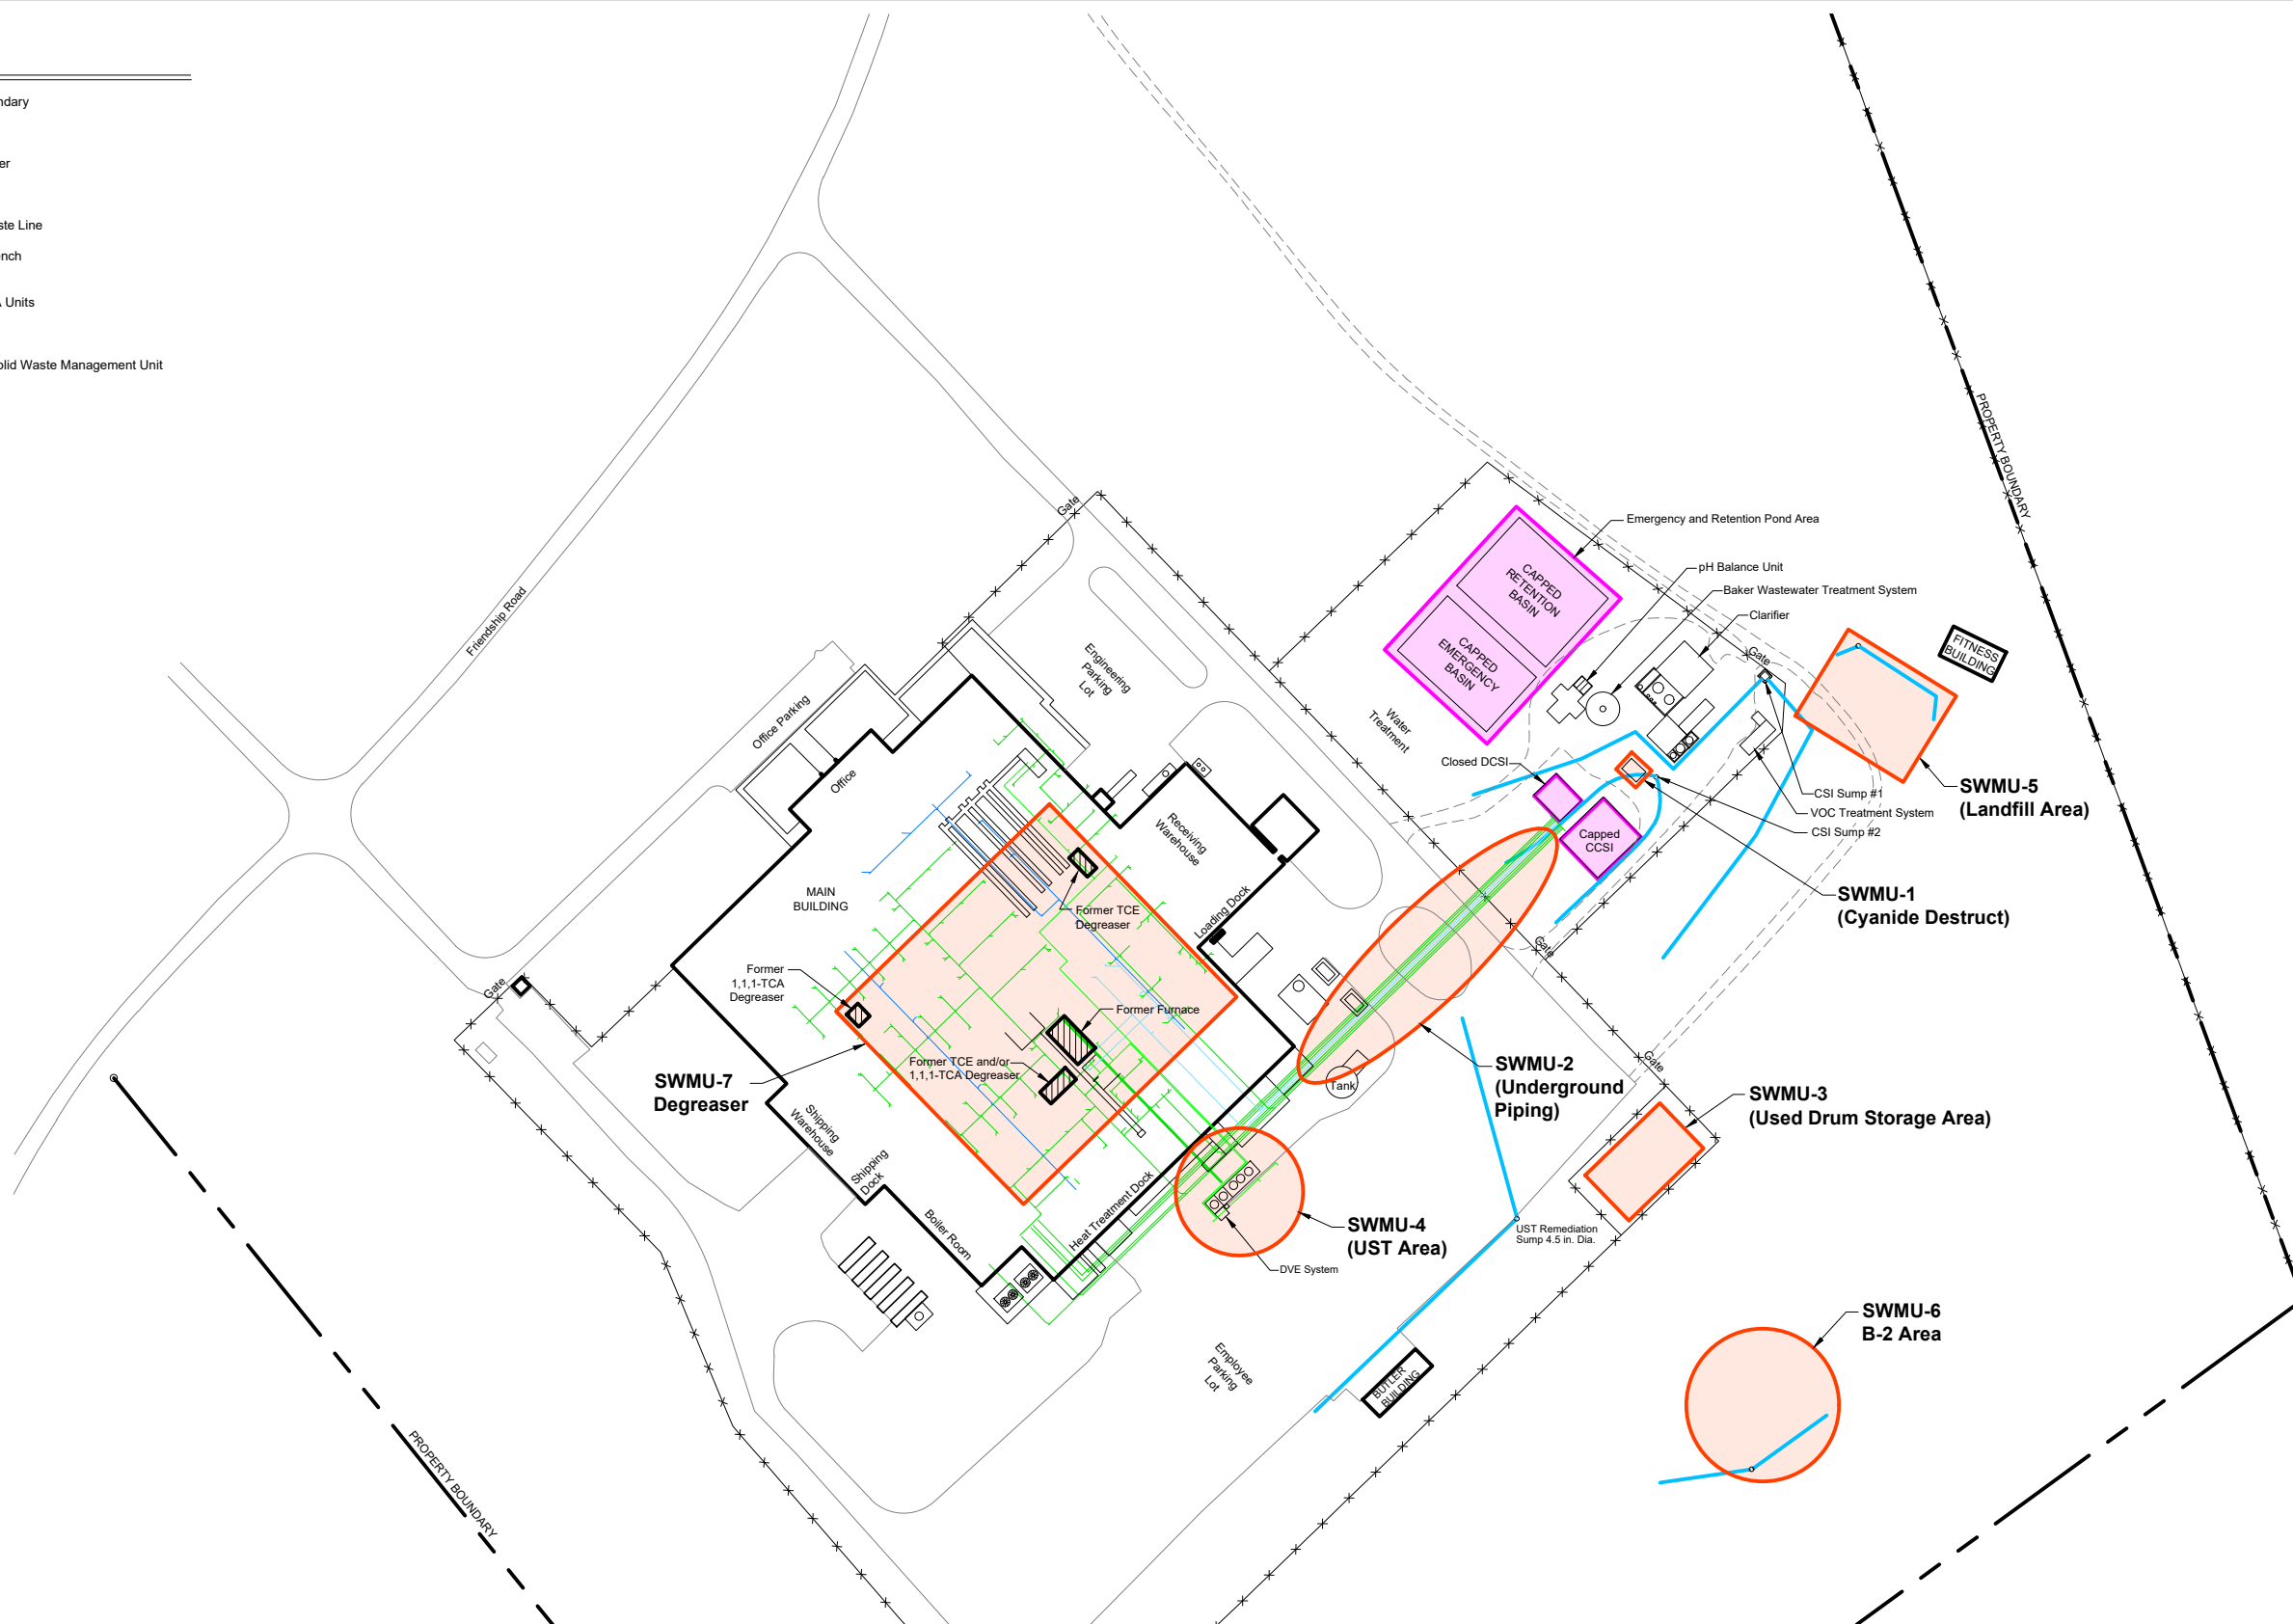



Legend

-  - Property Boundary
-  - Fence Line
-  - Sanitary Sewer
-  - Storm Sewer
-  - Industrial Waste Line
-  - Collection Trench
-  - Closed RCRA Units
-  - Location of Solid Waste Management Unit



 Atlanta Environmental Management, Inc. Environmental Consulting, Engineering, Hydrogeologic Services 2580 Northeast Expressway • Atlanta, Georgia 30345 Phone: 404.329.9006 • Fax: 404.329.2057			
PROJECT #:	1162-1802	DATE:	February 27, 2019
DRAWN BY:	TL	REVISED:	----
CHECKED BY:	MM	SCALE:	As Shown
PROJECT MGR:	GI	PRINTED:	2/27/2019 2:29 PM

Sylvania Georgia Plant 400 Friendship Road Sylvania, Georgia 30467	
Mechanical Site Plan	
Figure B-12	
G:\DWG\1162-1802\Vol 1\B\B-12 Mechanical Site Plan	