



ENVIRONMENTAL PROTECTION DIVISION

Richard E. Dunn, Director

EPD Director's Office

2 Martin Luther King, Jr. Drive
Suite 1456, East Tower
Atlanta, Georgia 30334
404-656-4713

CATEGORICAL EXCLUSION DETERMINATION

Depot Street Infrastructure Improvements
City of Hartwell (Hart County)
ARC Grant No. GA-19261

The Georgia Environmental Protection Division (EPD) has conducted a review of the above project in accordance with the State's Environmental Review Process (SERP). EPD has determined that this project is eligible for a categorical exclusion. Accordingly, no further environmental review is planned. The proposed project consists of the replacement of approximately 700 linear feet (LF) of 8-inch PVC gravity sewer, as well as the installation of storm sewer lines.

This project is eligible for a categorical exclusion because it meets the following specific criteria, outlined in the SERP: functional replacement of equipment. Furthermore: the project will not create a new or relocate an existing discharge to surface or ground waters; the project will not substantially increase the volume of discharge or loading of pollutants; the project will not provide capacity to serve a population 30% greater than the existing population; the project will not have a significant effect on the quality of the human environment; the action will not directly or indirectly affect cultural resources, habitats of endangered or threatened species, or environmentally important natural resource areas; and the action is cost-effective and should cause no significant public controversy.

This determination becomes effective after thirty (30) days following its distribution by EPD. This exclusion may be revoked at any time if: 1) the project is altered and no longer meets the requirements of a categorical exclusion, 2) new evidence shows that serious environmental issues exist, or 3) a local, State or Federal law is being or may be violated. The information which supports this decision is on file with the Georgia Environmental Protection Division and is available for public scrutiny upon request. A copy of the proposed project documentation is also available for review at Hartwell City Hall in Hart County, Georgia.

All interested agencies, groups and persons supporting or disagreeing with this decision are invited to submit comments within thirty (30) days of the publish date of this notice via email to kelli-ann.sottile@dnr.ga.gov or to the following address:

Georgia Environmental Protection Division
Watershed Protection Branch
Wastewater Regulatory Program
ATTN: Kelli-Ann Sottile
2 Martin Luther King Jr. Drive, Suite 1152 East
Atlanta, Georgia 30334


Categorical Exclusion
ARC Grant No. GA-19261
City of Hartwell
Page 2 of 2

After evaluating the comments received, EPD will make a final decision regarding approval of the project. No administrative action will be taken on the project for thirty (30) calendar days after publication of this Notice.

Publish Date: OCT 12 2018

A handwritten signature in black ink, appearing to read "R. Dunn", written over a horizontal line.

Richard E. Dunn, Director
Environmental Protection Division

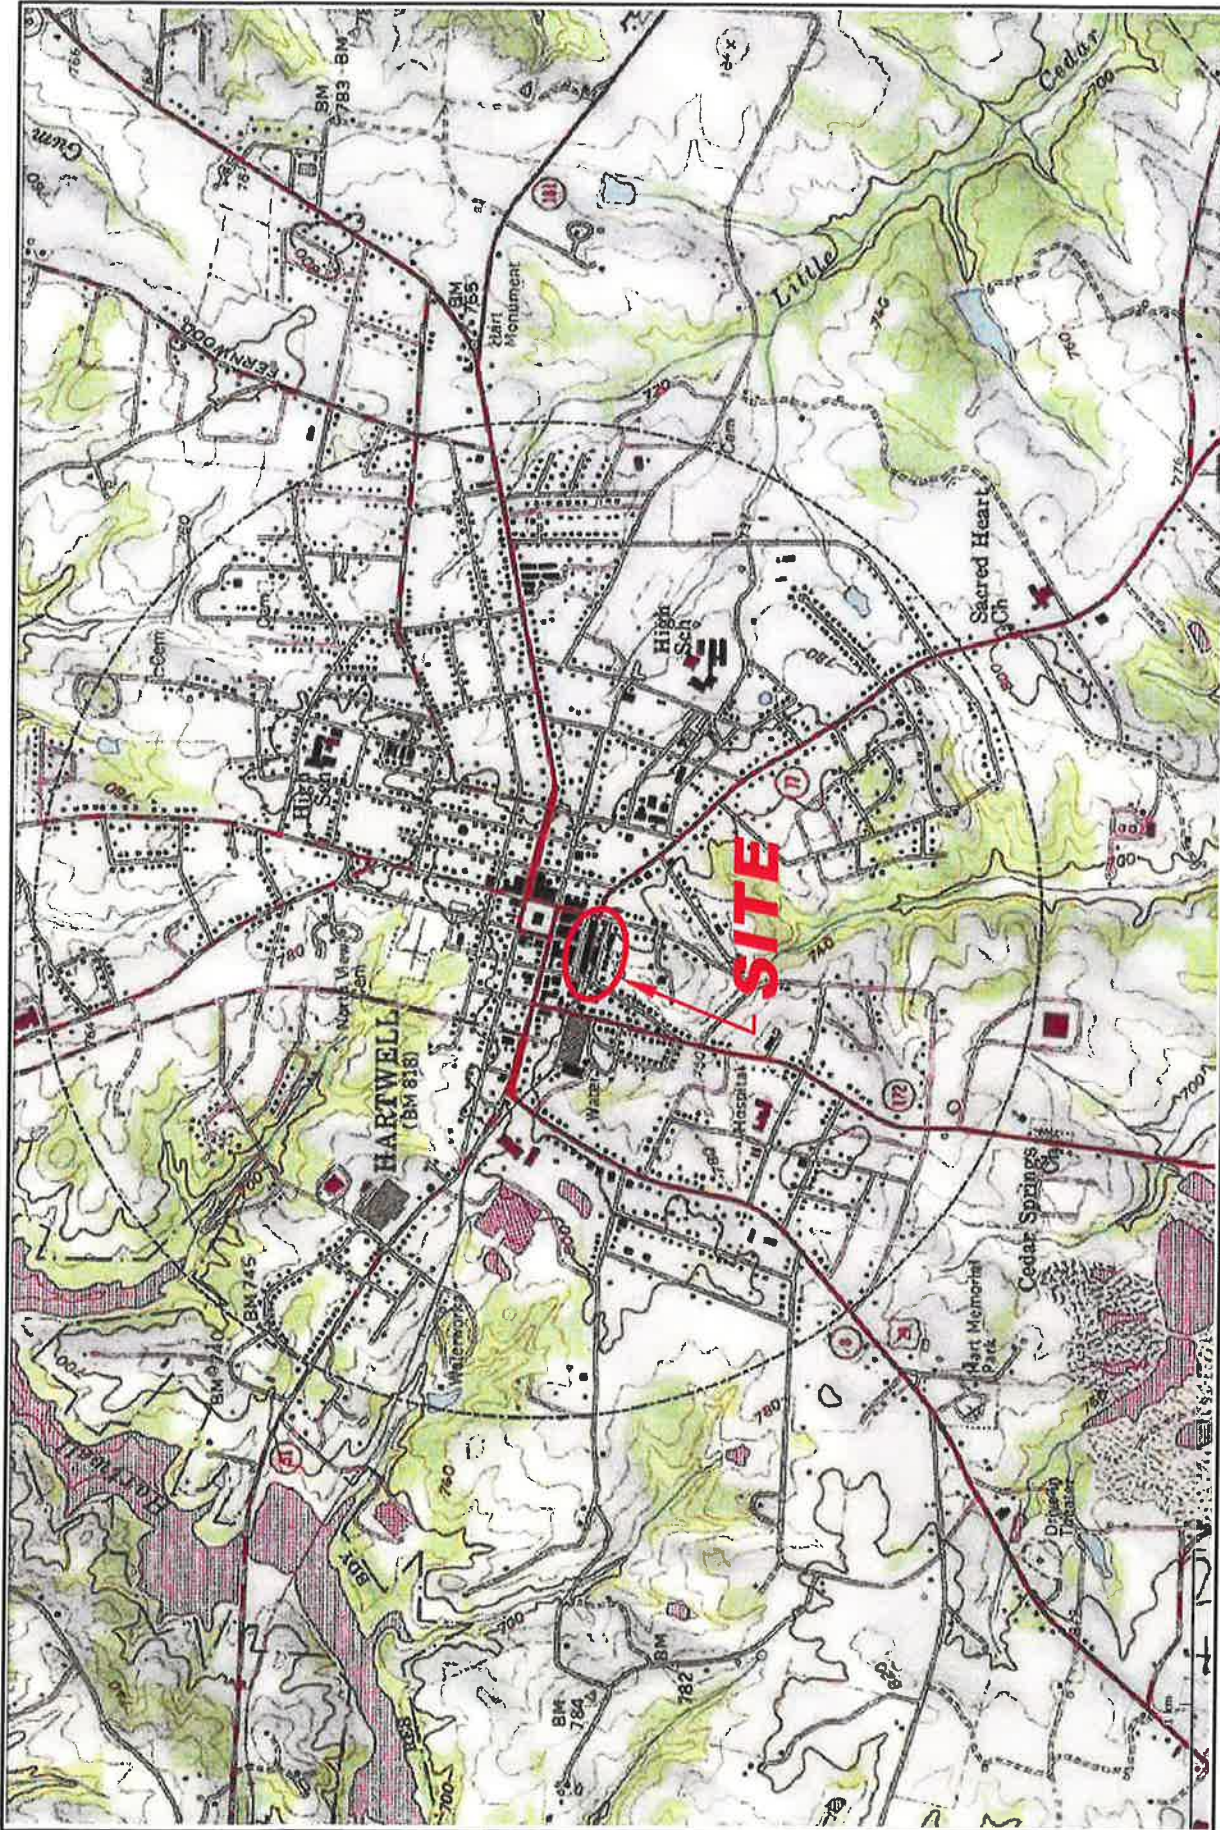


Map #2: USGS Topographic Map



Project Number:	P17227
Project Name:	Depot Street Infrastructure Improvements
Source:	gis.dhec.sc.gov/water/Stormwater.html
Date Prepared:	December 28, 2017
Scale:	1" = 2000'

GOLDIE
- ASSOCIATES -

210 W. North Second Street Seneca, SC 29678

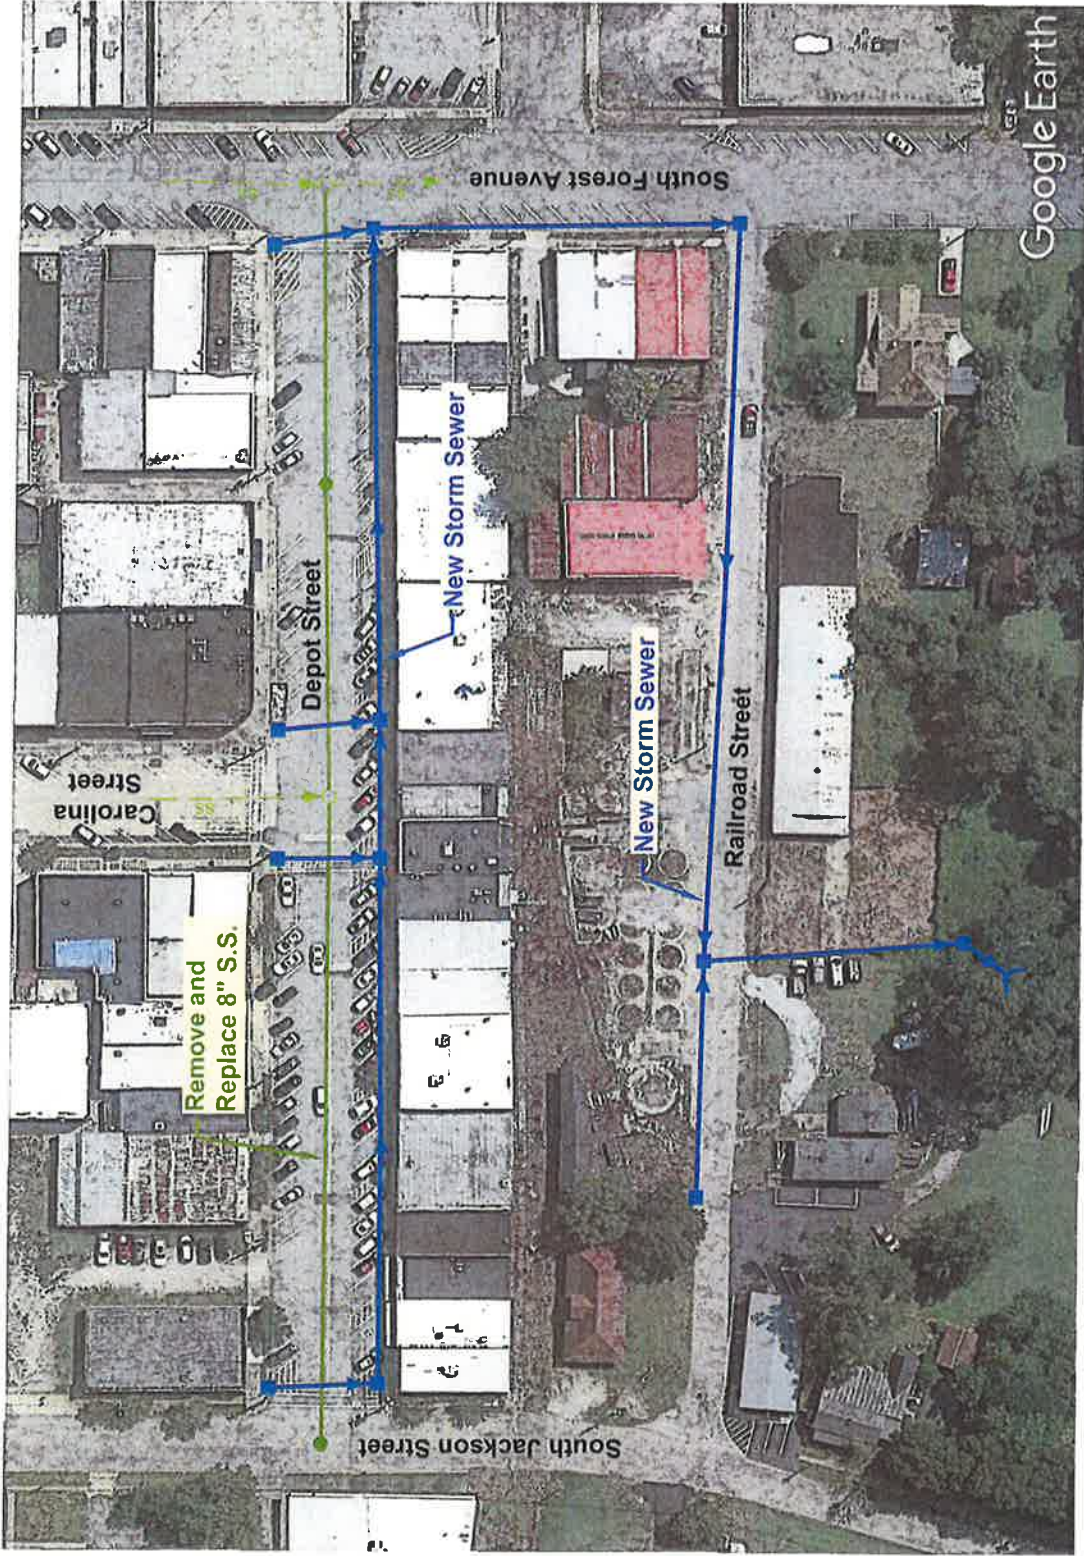

Map #5: Project Layout



210 W. North Second Street Seneca, SC 29678

Project Number: P17227

Project Name: Depot Street Infrastructure Improvements

Source: Google Earth

Date Prepared: January 4, 2018

Scale: 1" = 100'