



**GEORGIA**  
DEPARTMENT OF NATURAL RESOURCES

**ENVIRONMENTAL PROTECTION DIVISION**

**Richard E. Dunn, Director**

---

**EPD Director's Office**

2 Martin Luther King, Jr. Drive  
Suite 1456, East Tower  
Atlanta, Georgia 30334  
404-656-4713

## **CATEGORICAL EXCLUSION DETERMINATION**

Downtown Stormwater Improvements  
City of Glennville (Tattnall County)  
ARPA Grant No. GA-0006428

The Georgia Environmental Protection Division (EPD) has conducted a review of the above project in accordance with the State's Environmental Review Process (SERP). EPD has determined that this project is eligible for a categorical exclusion. Accordingly, no further environmental review is planned. The proposed project consists of replacing existing storm pipe, replacing existing ditches with storm pipe and box inlets, and rehabilitating driveways. Existing buildings will not be impacted as a result of this project. All construction will be located on City-owned property and/or existing right-of-ways. The project is not located in the 100-year floodplain as indicated by Federal Emergency Management Agency (FEMA) map.

This project is eligible for a categorical exclusion because it meets the following specific criteria, outlined in the SERP: functional replacement and minor rehabilitation of existing facilities. Furthermore: the project will not create a new or relocate an existing discharge to surface or ground waters; the project will not substantially increase the volume of discharge or loading of pollutants; the project will not provide capacity to serve a population 30% greater than the existing population; the project will not have a significant effect on the quality of the human environment; the action will not directly or indirectly affect cultural resources, habitats of endangered or threatened species, or environmentally important natural resource areas; and the action is cost-effective and should cause no significant public controversy.

This determination becomes effective after thirty (30) days following its distribution by EPD. This exclusion may be revoked at any time if: 1) the project is altered and no longer meets the requirements of a categorical exclusion, 2) new evidence shows that serious environmental issues exist, or 3) a local, State or Federal law is being or may be violated. The information which supports this decision is on file with the Georgia Environmental Protection Division and is available for public review upon request.

All interested agencies, groups and persons supporting or disagreeing with this decision are invited to submit comments within thirty (30) days of the publish date of this notice via email to [alex.gramling@dnr.ga.gov](mailto:alex.gramling@dnr.ga.gov) or to the following address:

Georgia Environmental Protection Division  
Watershed Protection Branch  
Wastewater Regulatory Program  
ATTN: Alex Gramling  
2 Martin Luther King Jr. Drive, Suite 1470A East  
Atlanta, Georgia 30334


After evaluating the comments received, EPD will make a final decision regarding approval of the project. No administrative action will be taken on the project for thirty (30) calendar days after publication of this Notice.

02/17/2023

Publish Date: \_\_\_\_\_



\_\_\_\_\_  
Richard E. Dunn, Director  
Environmental Protection Division

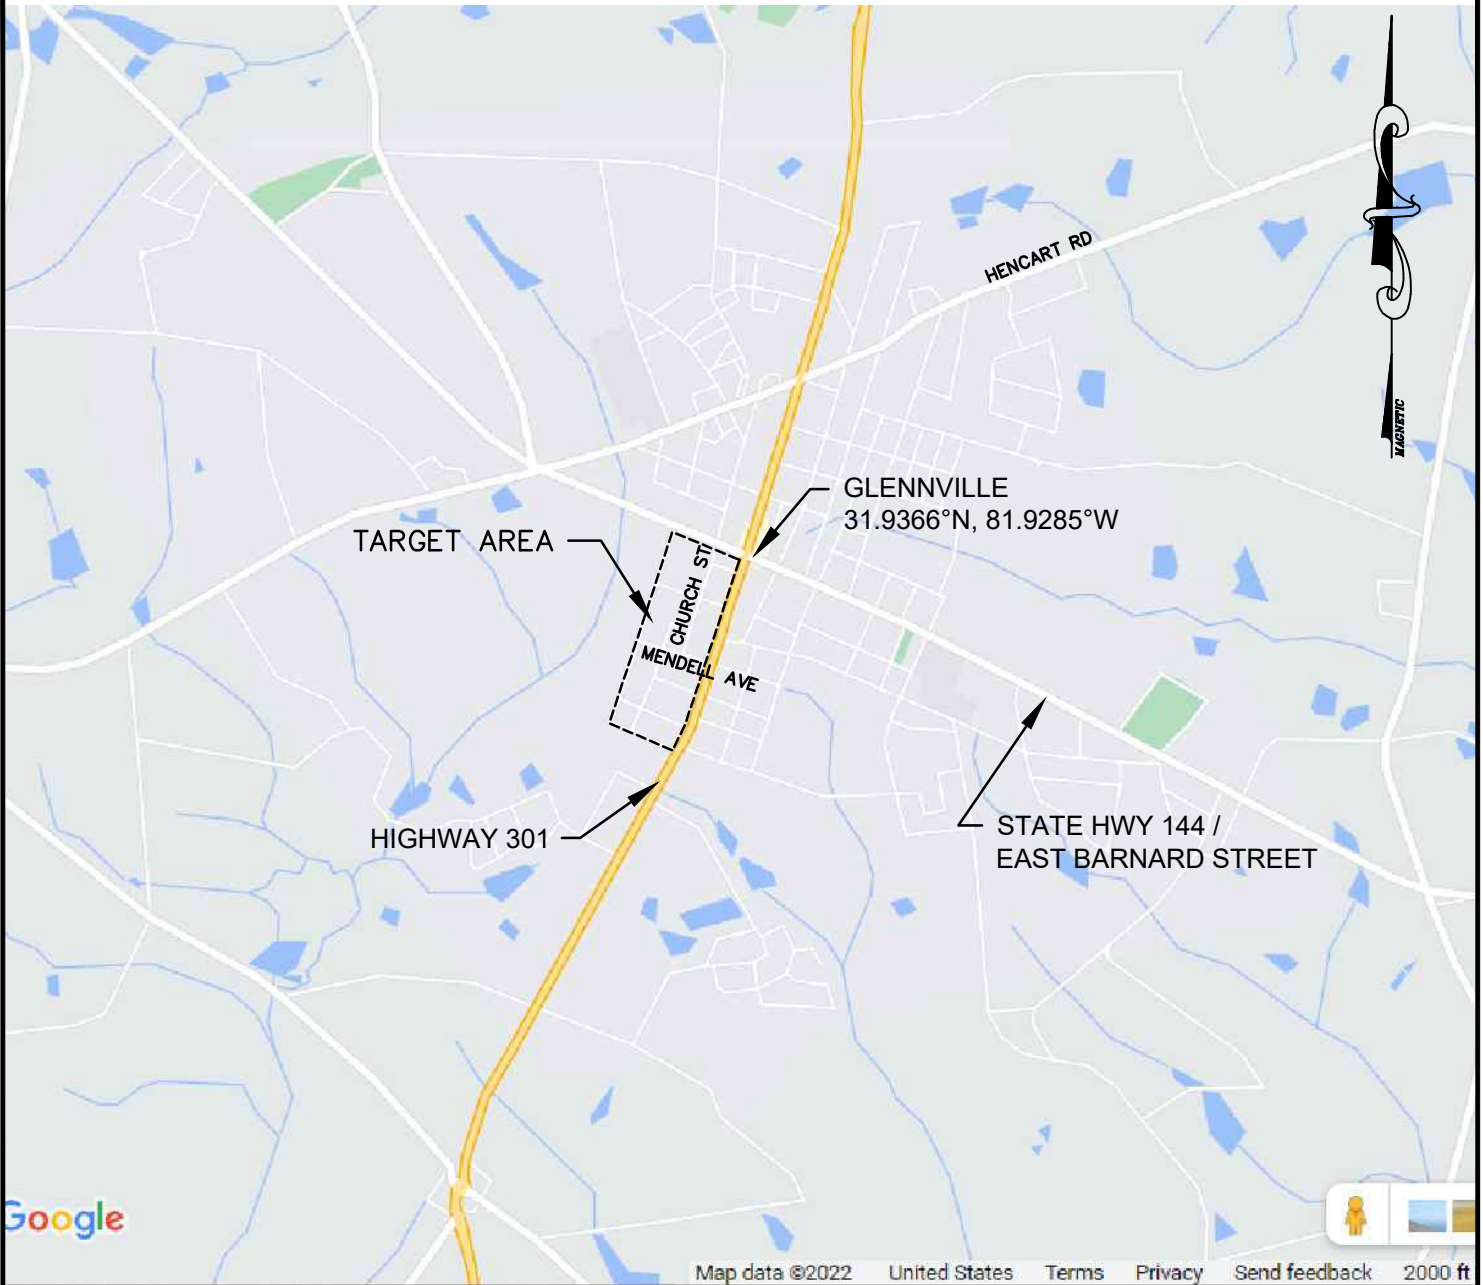

### GRAPHIC SCALE



( IN FEET )  
1 inch = 200 ft.

Drawn by: ASW  
Designed by: ASW  
Checked by: GWP  
Scale: 1"=200'  
Project No.  
PE21202

**GLENNVILLE, GEORGIA  
VICINITY MAP**

**CITY OF GLENNVILLE  
STORMWATER  
INFRASTRUCTURE IMPROVEMENTS  
prepared for:  
CITY OF GLENNVILLE**



36 Courtland Street, Suite B  
Statesboro, Georgia 30458  
Phone: 912-764-7722

