



GEORGIA

DEPARTMENT OF NATURAL RESOURCES

ENVIRONMENTAL PROTECTION DIVISION

Richard E. Dunn, Director

EPD Director's Office

2 Martin Luther King, Jr. Drive
Suite 1456, East Tower
Atlanta, Georgia 30334
404-656-4713

CATEGORICAL EXCLUSION DETERMINATION

Facility Upgrades
City of Lincolnton (Lincoln County)
ARPA Grant No. GA-0005516

The Georgia Environmental Protection Division (EPD) has conducted a review of the above project in accordance with the State's Environmental Review Process (SERP). EPD has determined that this project is eligible for a categorical exclusion. Accordingly, no further environmental review is planned. The proposed project consists of the replacement of the bar screen, RAS pump station, and a lift station in the collection system. The proposed project will also involve minor renovations to the influent structure in order to install new electrical equipment. All construction will be located on City owned-property.

This project is eligible for a categorical exclusion because it meets the following specific criteria, outlined in the SERP: functional replacement of equipment. Furthermore: the project will not create a new or relocate an existing discharge to surface or ground waters; the project will not substantially increase the volume of discharge or loading of pollutants; the project will not provide capacity to serve a population 30% greater than the existing population; the project will not have a significant effect on the quality of the human environment; the action will not directly or indirectly affect cultural resources, habitats of endangered or threatened species, or environmentally important natural resource areas; and the action is cost-effective and should cause no significant public controversy.

This determination becomes effective after thirty (30) days following its distribution by EPD. This exclusion may be revoked at any time if: 1) the project is altered and no longer meets the requirements of a categorical exclusion, 2) new evidence shows that serious environmental issues exist, or 3) a local, State or Federal law is being or may be violated. The information which supports this decision is on file with the Georgia Environmental Protection Division and is available for public review upon request. A copy of the proposed project documentation is also available for review at Lincolnton City Hall in Lincoln County, Georgia.


All interested agencies, groups and persons supporting or disagreeing with this decision are invited to submit comments within thirty (30) days of the publish date of this notice via email to august.lutkehus@dnr.ga.gov or to the following address:

Georgia Environmental Protection Division
Watershed Protection Branch
Wastewater Regulatory Program
ATTN: August Lutkehus
2 Martin Luther King Jr. Drive, Suite 1462 East
Atlanta, Georgia 30334

After evaluating the comments received, EPD will make a final decision regarding approval of the project. No administrative action will be taken on the project for thirty (30) calendar days after publication of this Notice.

Publish Date: 10/26/2022

Richard E. Dunn, Director
Environmental Protection Division

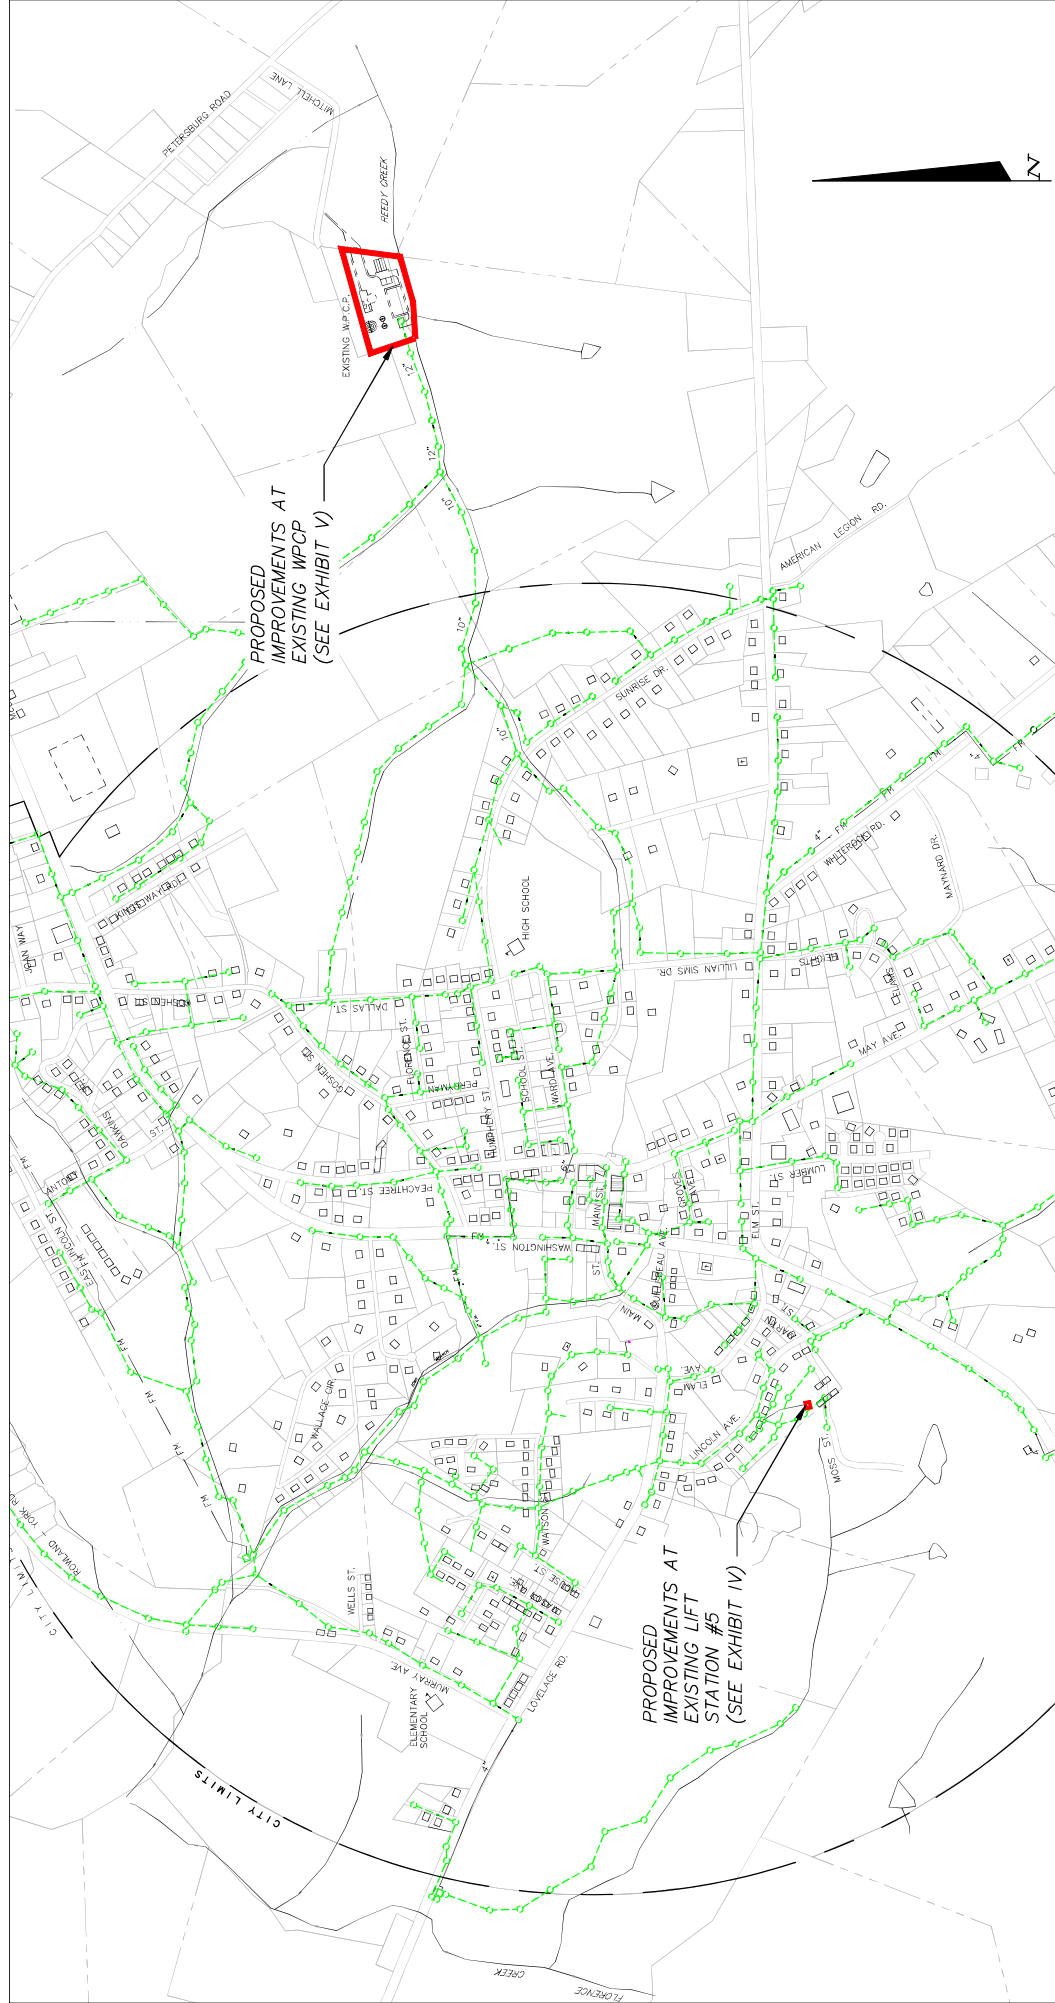

LEGEND

- MH —
- EX. SEWER
- EX. FORCEMAIN
- CITY LIMITS

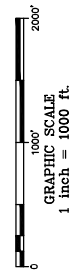


EXHIBIT III	
CITY OF LINCOLNTON	SEWERAGE SYSTEM IMPROVEMENTS
PROPOSED SEWERAGE SYSTEM IMPROVEMENTS	
SCALE: AS SHOWN	DATE: AUGUST 2022
ATLANTA AUGUSTA ST. SIMONS ISLAND	

P:\Lincolnton\212501 SLFRF and Elberton Hwy WL Extension\SLFRF Funding\Environmental Review\WPCP Environmental Review\212501 CW CE REQUEST EXHIBIT 4 9/1/2010

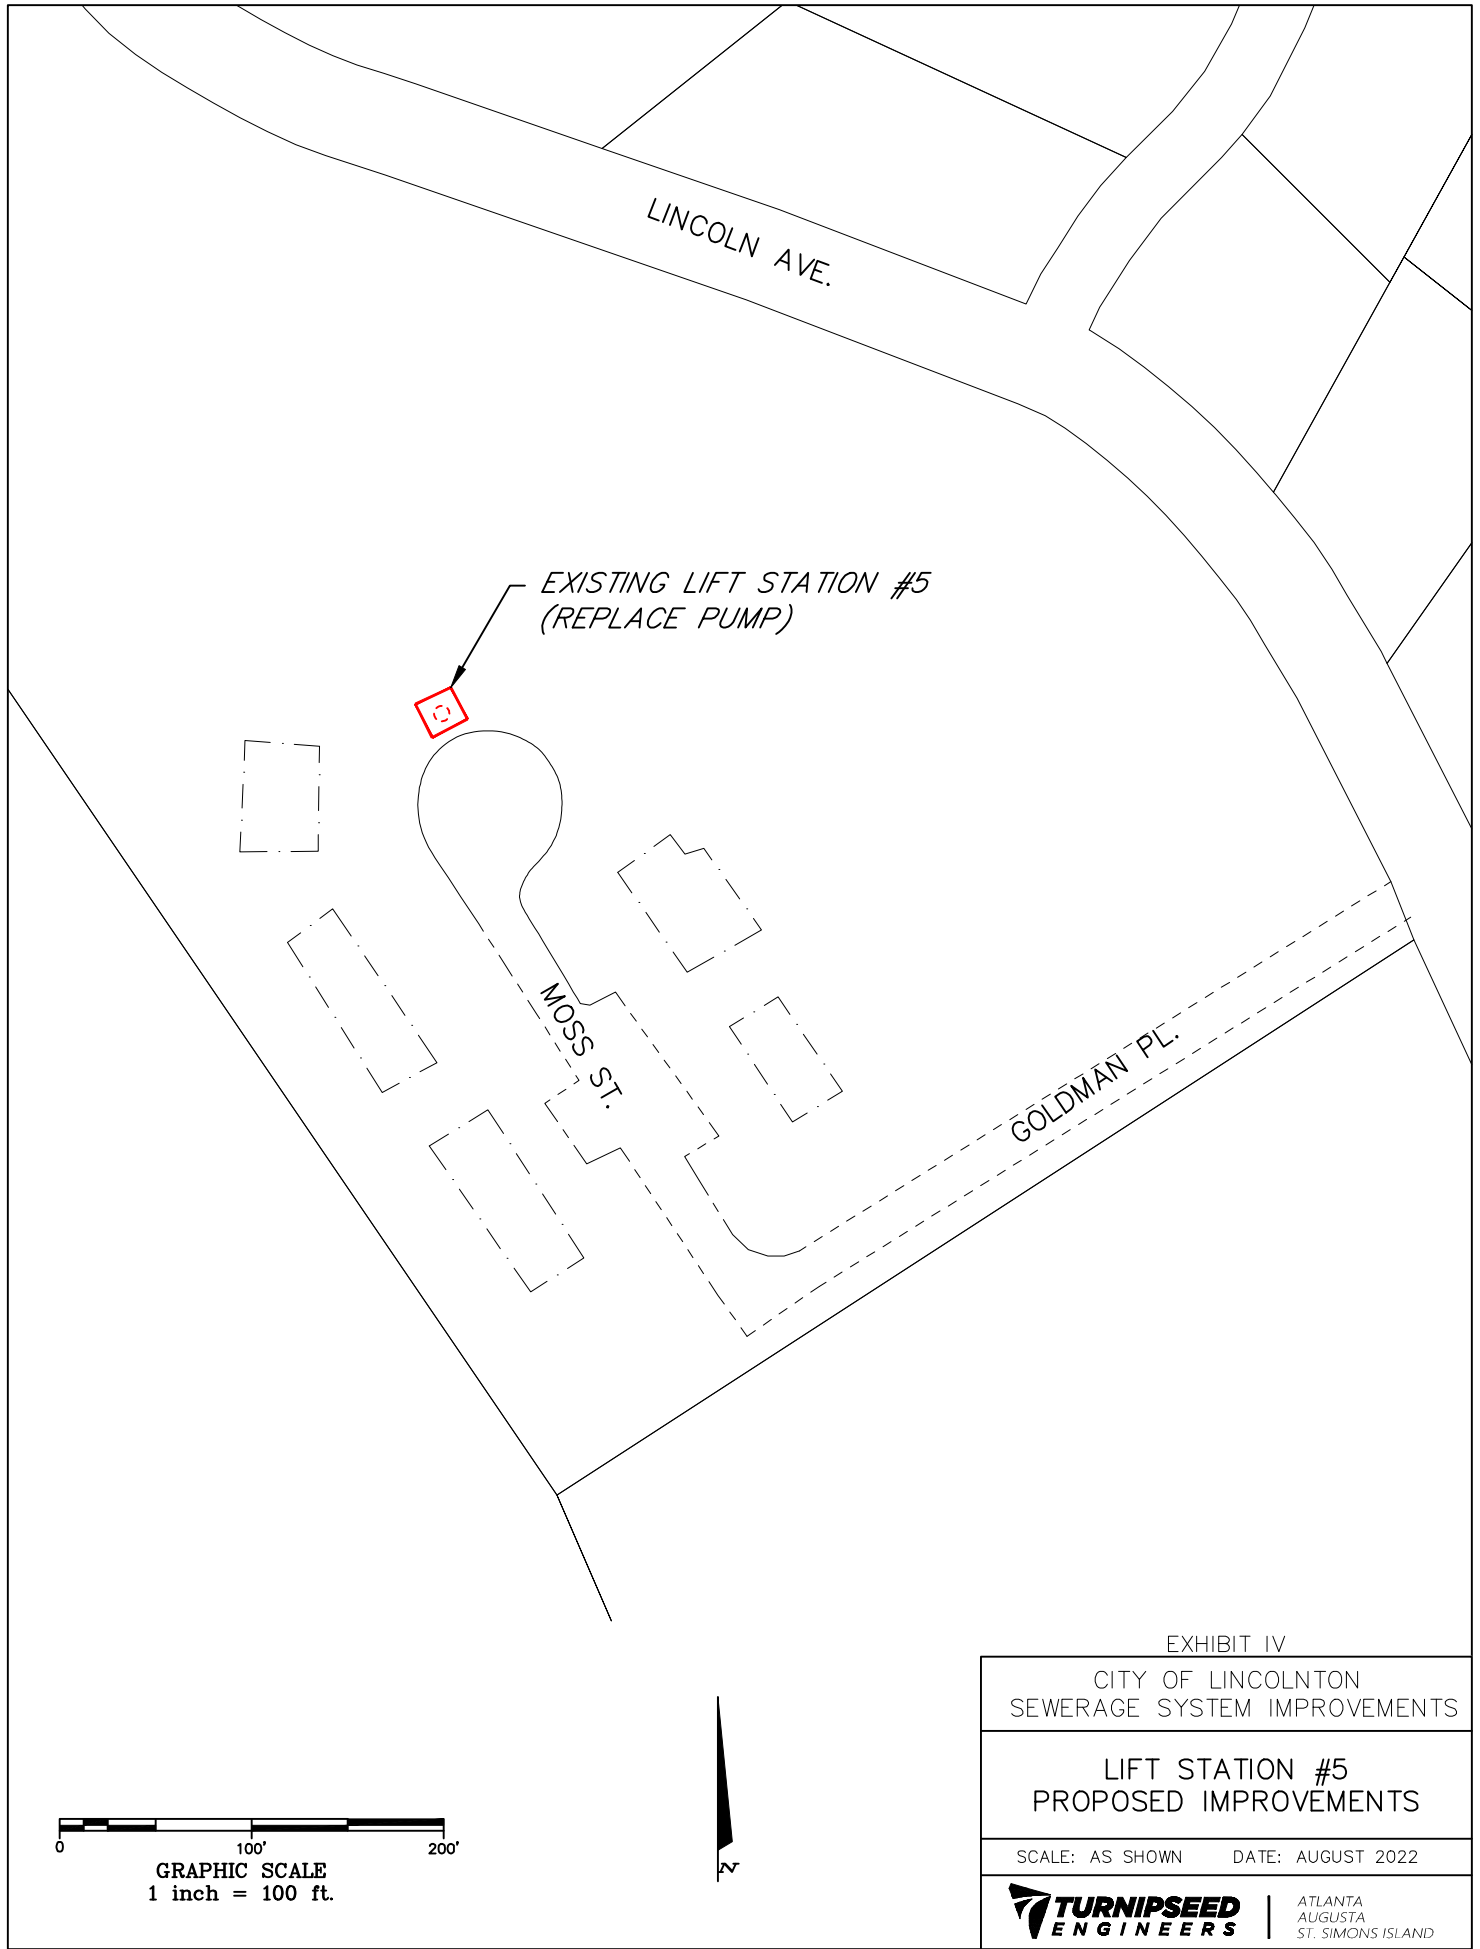



EXHIBIT IV	
CITY OF LINCOLNTON SEWERAGE SYSTEM IMPROVEMENTS	
LIFT STATION #5 PROPOSED IMPROVEMENTS	
SCALE: AS SHOWN	DATE: AUGUST 2022
 TURNIPSEED ENGINEERS	ATLANTA AUGUSTA ST. SIMONS ISLAND

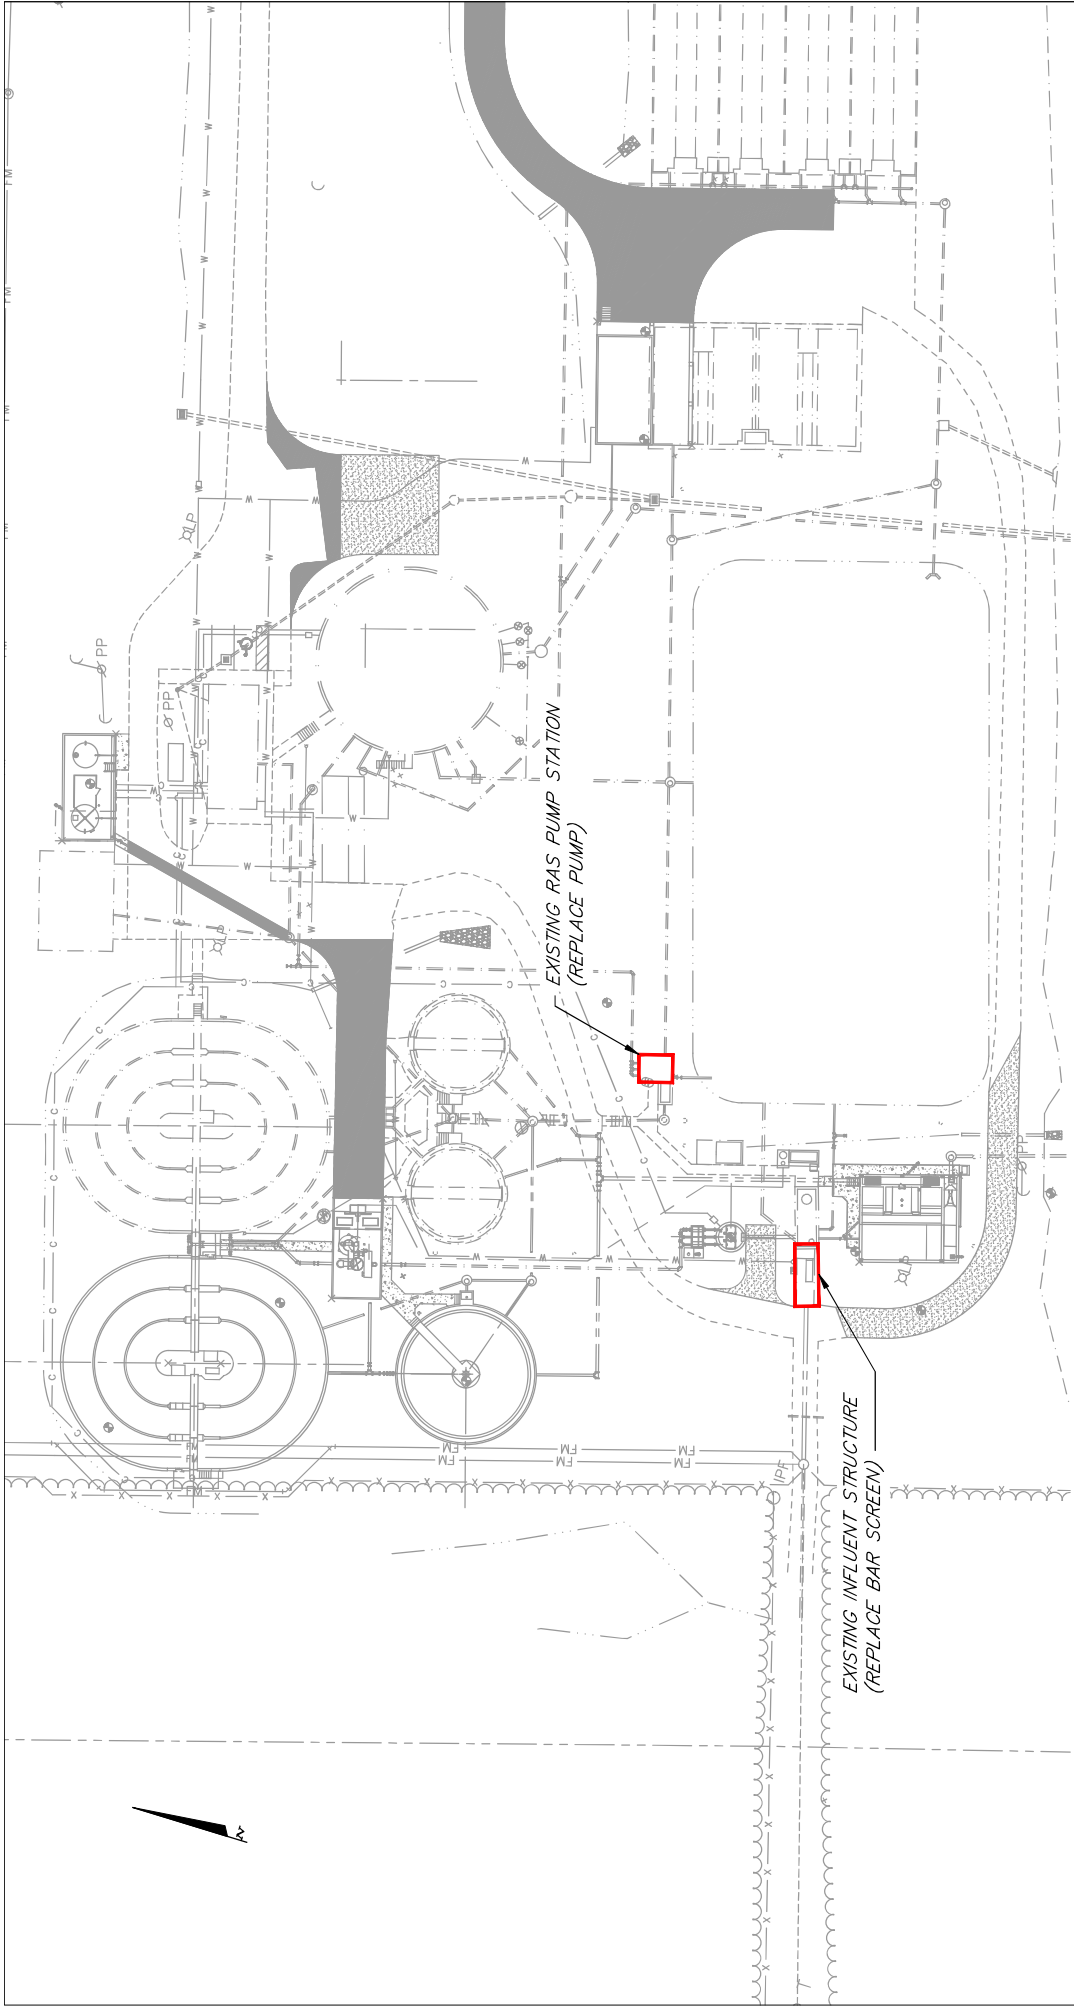


EXHIBIT V

CITY OF LINCOLN
SEWERAGE SYSTEM IMPROVEMENTS

PROPOSED WPCP
IMPROVEMENTS

SCALE: AS SHOWN DATE: AUGUST 2022

TURNPIKE ENGINEERS
ATLANTA
AUGUSTA
ST. SIMONS ISLAND

