

CATEGORICAL EXCLUSION DETERMINATION
Mansfield WPCP Upgrades
City of Mansfield (Newton County)
GEFA Loan No. CW-2021-001

The Georgia Environmental Protection Division (EPD) has conducted a review of the above project in accordance with the State's Environmental Review Process (SERP). EPD has determined that this project is eligible for a categorical exclusion. Accordingly, no further environmental review is planned. The proposed project consists of the replacement of the digester diffusers, replacement of the activated sludge piping, and rehabilitation of the biological treatment tank. A temporary, mobile membrane bioreactor will also be installed during construction while the current activated sludge system undergoes improvements. Existing buildings will not be impacted as a result of this project. All construction will be located on City-owned property.

This project is eligible for a categorical exclusion because it meets the following specific criteria, outlined in the SERP: functional replacement of equipment, minor rehabilitation of existing facilities, and construction of new ancillary facilities adjacent to existing facilities that do not affect the degree of treatment or capacity of the existing facility. Furthermore: the project will not create a new or relocate an existing discharge to surface or ground waters; the project will not substantially increase the volume of discharge or loading of pollutants; the project will not provide capacity to serve a population 30% greater than the existing population; the project will not have a significant effect on the quality of the human environment; the action will not directly or indirectly affect cultural resources, habitats of endangered or threatened species, or environmentally important natural resource areas; and the action is cost-effective and should cause no significant public controversy.

This determination becomes effective after thirty (30) days following its distribution by EPD. This exclusion may be revoked at any time if: 1) the project is altered and no longer meets the requirements of a categorical exclusion, 2) new evidence shows that serious environmental issues exist, or 3) a local, State or Federal law is being or may be violated. The information which supports this decision is on file with the Georgia Environmental Protection Division and is available for public review upon request. A copy of the proposed project documentation is also available for review at Mansfield City Hall in Newton County, Georgia.


All interested agencies, groups and persons supporting or disagreeing with this decision are invited to submit comments within thirty (30) days of the publish date of this notice via email to august.lutkehus@dnr.ga.gov or to the following address:

Georgia Environmental Protection Division
Watershed Protection Branch
Wastewater Regulatory Program
ATTN: August Lutkehus
2 Martin Luther King Jr. Drive, Suite 1152 East
Atlanta, Georgia 30334


After evaluating the comments received, EPD will make a final decision regarding approval of the project. No administrative action will be taken on the project for thirty (30) calendar days after publication of this Notice.

DEC 01 2020

Publish Date: _____

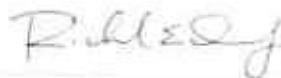

Richard E. Dunn, Director
Environmental Protection Division

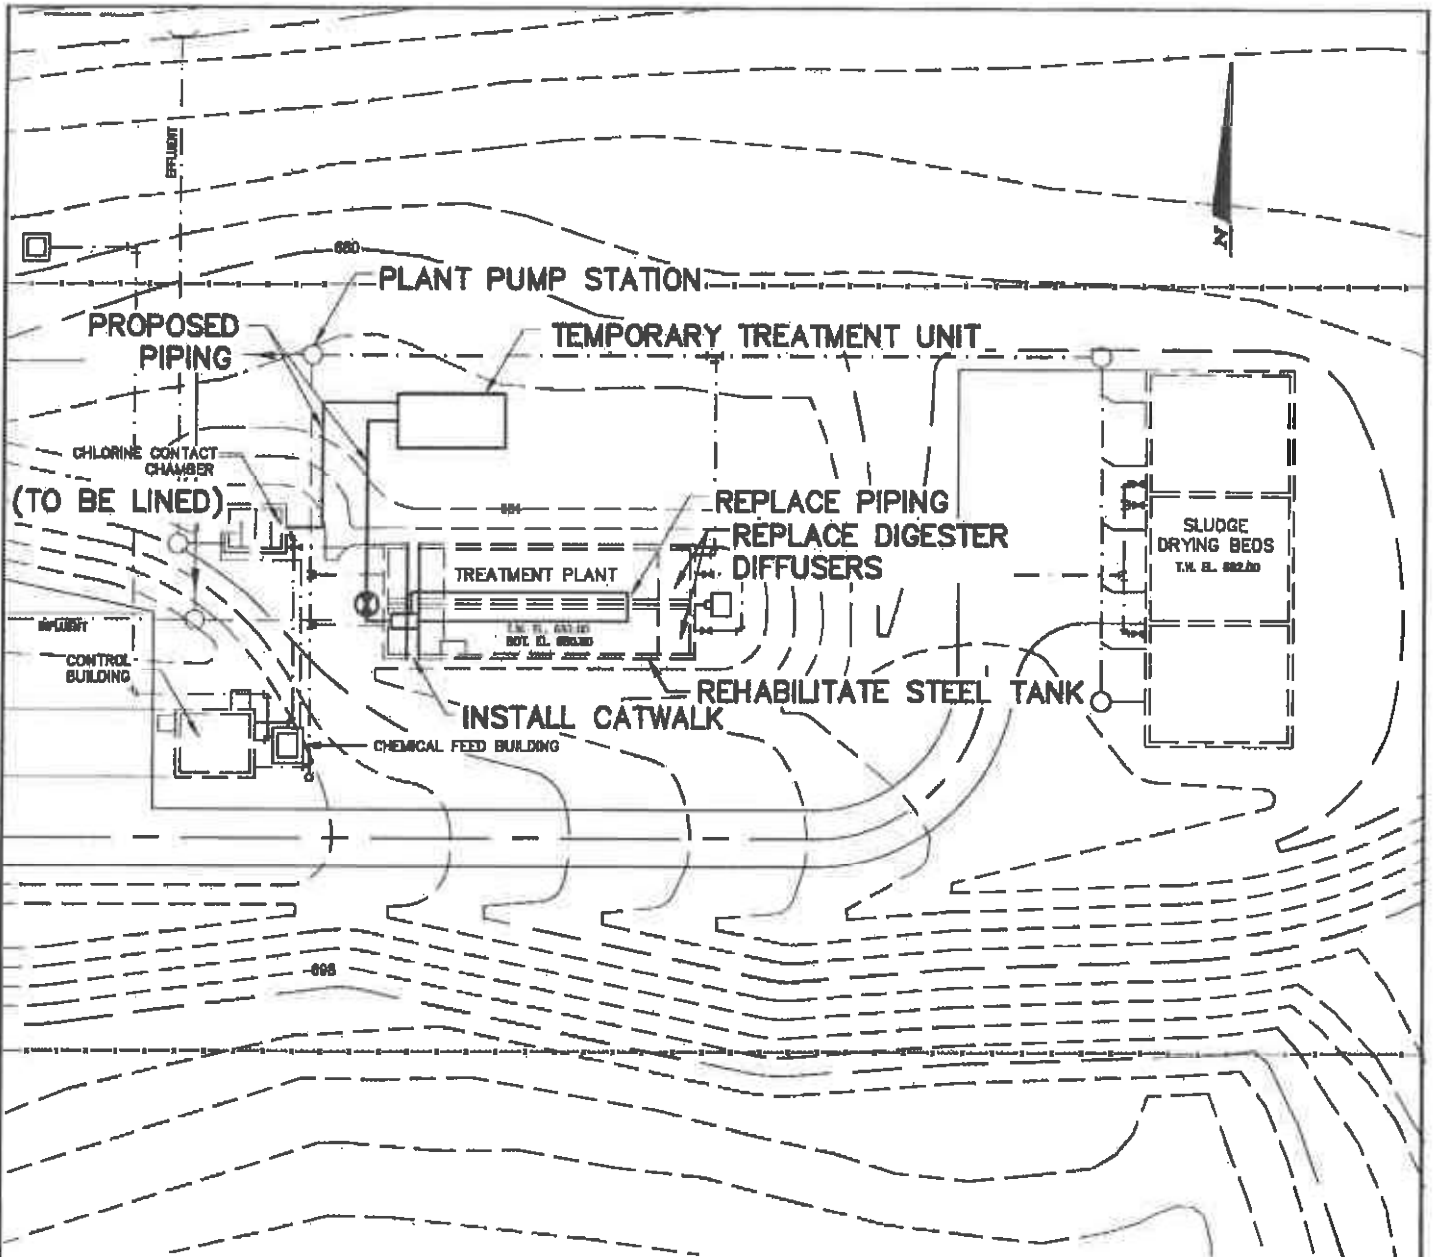

LEGEND

	EXISTING	PROPOSED
STRUCTURE		
ROADWAY		
FENCE		
CONTOUR		
C.I. OR D.I.		
PIPE		



PROJECT COORDINATES:
33.5051, -83.7224

CITY OF MANSFIELD, GEORGIA
SEWERAGE SYSTEM IMPROVEMENTS

PROPOSED IMPROVEMENTS MAP

SCALE: AS SHOWN DATE: AUGUST 2020

TURNIPSEED ENGINEERS | ATLANTA
AUGUSTA
ST. SIMONS ISLAND

D:\Mansfield\2023\76 - WPCP Evaluation\Map\Drawings\Agency Drawings\Report_Maps.dwg