

EPD Director's Office

2 Martin Luther King, Jr. Drive
Suite 1456, East Tower
Atlanta, Georgia 30334
404-656-4713

CATEGORICAL EXCLUSION DETERMINATION

Oquina Creek WPCP Improvements
City of Thomasville (Thomas County)
GEFA Loan No. CW-2020-006

The Georgia Environmental Protection Division (EPD) has conducted a review of the above project in accordance with the State's Environmental Review Process (SERP). EPD has determined that this project is eligible for a categorical exclusion. Accordingly, no further environmental review is planned.

The proposed project consists of the replacement of various components at the facility, including existing valves, aerator motor, waste pump, headworks screen press, and miscellaneous appurtenances. The project will also include the removal of sludge from the digester and replacement of miscellaneous equipment in the secondary clarifier. Additionally, electrical improvements will be completed throughout the plant. There will be no increase in permitted capacity as a result of the proposed improvements. Existing buildings will not be impacted as a result of this project. All construction will be located on City owned-property and/or existing right-of-ways.

This project is eligible for a categorical exclusion because it meets the following specific criteria, outlined in the SERP: functional replacement of equipment and minor rehabilitation of existing facilities that do not affect the degree of treatment or capacity of the existing facility. Furthermore: the project will not create a new or relocate an existing discharge to surface or ground waters; the project will not substantially increase the volume of discharge or loading of pollutants; the project will not provide capacity to serve a population 30% greater than the existing population; the project will not have a significant effect on the quality of the human environment; the action will not directly or indirectly affect cultural resources, habitats of endangered or threatened species, or environmentally important natural resource areas; and the action is cost-effective and should cause no significant public controversy.

This determination becomes effective after thirty (30) days following its distribution by EPD. This exclusion may be revoked at any time if: 1) the project is altered and no longer meets the requirements of a categorical exclusion, 2) new evidence shows that serious environmental issues exist, or 3) a local, State or Federal law is being or may be violated. The information which supports this decision is on file with the Georgia Environmental Protection Division and is available for public review upon request. A copy of the proposed project documentation is also available for review at Thomasville City Hall in Thomas County, Georgia.

Categorical Exclusion
GEFA Loan No. CW-2020-006
City of Thomasville
Page 2 of 2

All interested agencies, groups and persons supporting or disagreeing with this decision are invited to submit comments within thirty (30) days of the publish date of this notice via email to chris.bruegge@dnr.ga.gov or to the following address:

Georgia Environmental Protection Division
Watershed Protection Branch
Wastewater Regulatory Program
ATTN: Chris Bruegge
2 Martin Luther King Jr. Drive, Suite 1152 East
Atlanta, Georgia 30334


After evaluating the comments received, EPD will make a final decision regarding approval of the project. No administrative action will be taken on the project for thirty (30) calendar days after publication of this Notice.



Publish Date: 5/20/2021

Richard E. Dunn, Director
Environmental Protection Division

WWTF
(2299 COUNTY LINE ROAD)
30° 52' 24.82" N
83° 58' 45.60" W

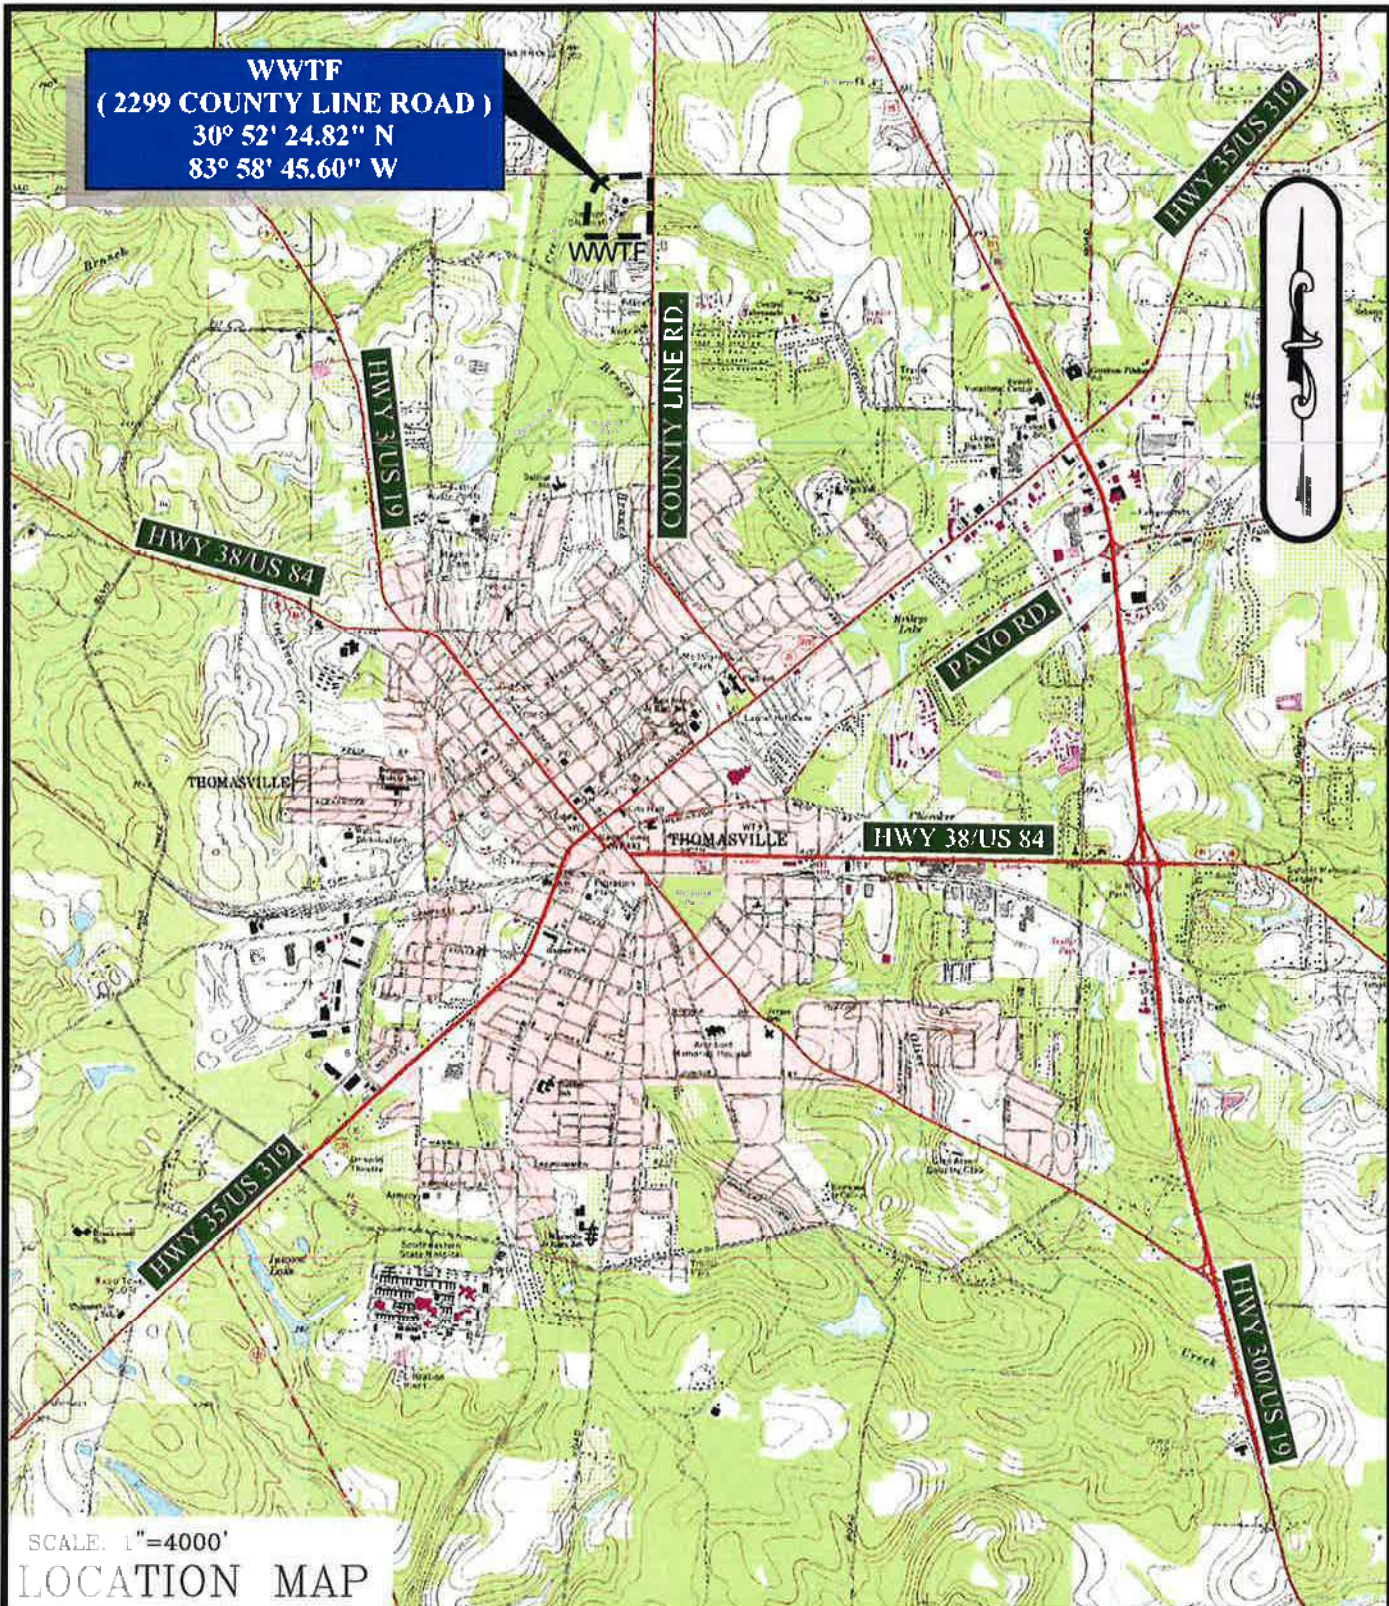

SCALE: 1"=4000'
LOCATION MAP



Carter & Sloop
CONSULTING ENGINEERS

MACON • MOUNTAIN VIEW • ATHENS • CANTON


6310 PEAKE ROAD • MACON, GA 31210 • 478-477-3123 TEL • 478-477-4611 FAX
GA COA LICENSE # PF001004 EXPIRES 1/30/2020

2019 GEFA CWSRF
WASTEWATER TREATMENT FACILITY
IMPROVEMENTS
FOR THE
CITY OF THOMASVILLE
THOMAS COUNTY, GEORGIA

MISCELLANEOUS WWTF IMPROVEMENTS

- A** SECONDARY PUMP HOUSE IMPROVEMENTS
- B** DIGESTER IMPROVEMENTS
- C** PRIMARY & SECONDARY SLUDGE PROCESS IMPROVEMENTS
- D** SECONDARY CLARIFIER #1 IMPROVEMENTS
- E** HEADWORKS EQUIPMENT REPLACEMENT

FIGURE 3.3

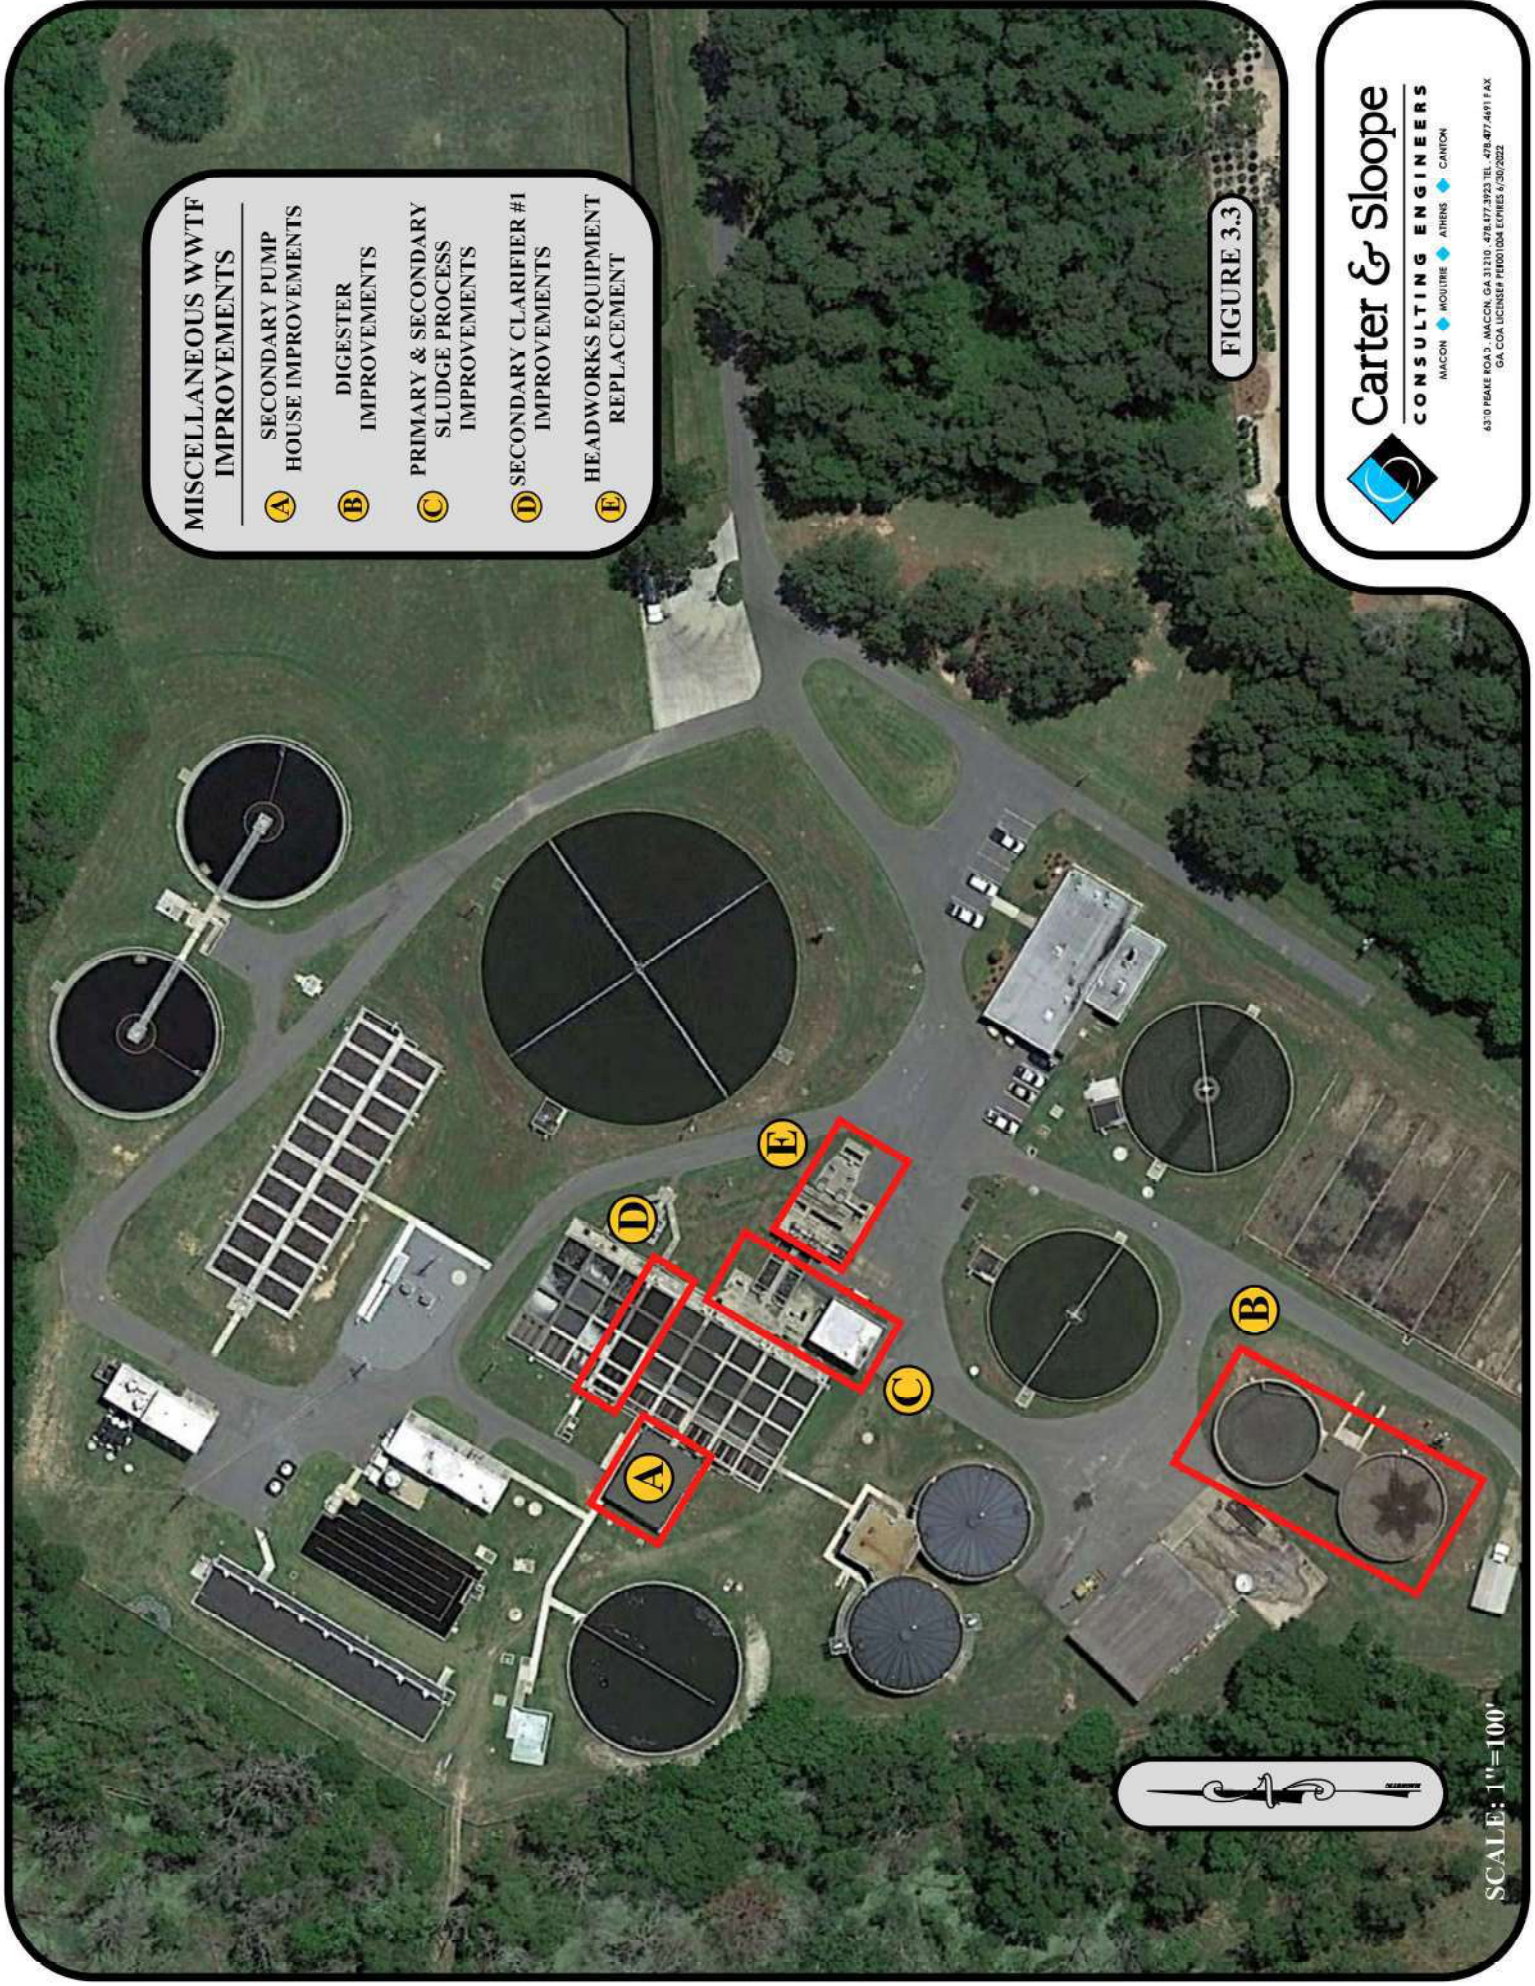

SCALE: 1"=100'