

**EPD Director's Office**

2 Martin Luther King, Jr. Drive  
Suite 1456, East Tower  
Atlanta, Georgia 30334  
404-656-4713

**CATEGORICAL EXCLUSION DETERMINATION**

Wastewater Plant and Sewer System Improvements

City of Glennville (Tattnall County)

ARPA Grant No. GA-0006428

The Georgia Environmental Protection Division (EPD) has conducted a review of the above project in accordance with the State's Environmental Review Process (SERP). EPD has determined that this project is eligible for a categorical exclusion. Accordingly, no further environmental review is planned. The proposed project consists of the installation of metal sluice gates at the wastewater plant's eight outfalls. The proposed project will also include the rehabilitation of eight existing lift stations to enable easier maintenance, install bypass pumping capabilities, and replace aging equipment. Additionally, the proposed project will consist of sewer rehabilitation and replacement of existing sanitary sewer to reduce infiltration and inflow. Existing buildings will not be impacted as a result of this project. All construction will be located on City owned-property and/or existing right-of-ways.

This project is eligible for a categorical exclusion because it meets the following specific criteria, outlined in the SERP: functional replacement of equipment, minor rehabilitation of existing facilities, and construction of new ancillary facilities adjacent to existing facilities that do not affect the degree of treatment or capacity of the existing facility. Furthermore: the project will not create a new or relocate an existing discharge to surface or ground waters; the project will not substantially increase the volume of discharge or loading of pollutants; the project will not provide capacity to serve a population 30% greater than the existing population; the project will not have a significant effect on the quality of the human environment; the action will not directly or indirectly affect cultural resources, habitats of endangered or threatened species, or environmentally important natural resource areas; and the action is cost-effective and should cause no significant public controversy.

This determination becomes effective after thirty (30) days following its distribution by EPD. This exclusion may be revoked at any time if: 1) the project is altered and no longer meets the requirements of a categorical exclusion, 2) new evidence shows that serious environmental issues exist, or 3) a local, State or Federal law is being or may be violated. The information which supports this decision is on file with the Georgia Environmental Protection Division and is available for public review upon request. A copy of the proposed project documentation is also available for review at Glennville City Hall in Tattnall County, Georgia.

Categorical Exclusion  
ARPA Grant No. GA-0006428  
City of Glennville  
Page 2 of 2

All interested agencies, groups and persons supporting or disagreeing with this decision are invited to submit comments within thirty (30) days of the publish date of this notice via email to [chris.bruegge@dnr.ga.gov](mailto:chris.bruegge@dnr.ga.gov) or to the following address:

Georgia Environmental Protection Division  
Watershed Protection Branch  
Wastewater Regulatory Program  
ATTN: Chris Bruegge  
2 Martin Luther King Jr. Drive, Suite 1462 East  
Atlanta, Georgia 30334


After evaluating the comments received, EPD will make a final decision regarding approval of the project. No administrative action will be taken on the project for thirty (30) calendar days after publication of this Notice.

10/27/2022

Publish Date: \_\_\_\_\_



\_\_\_\_\_  
Richard E. Dunn, Director  
Environmental Protection Division

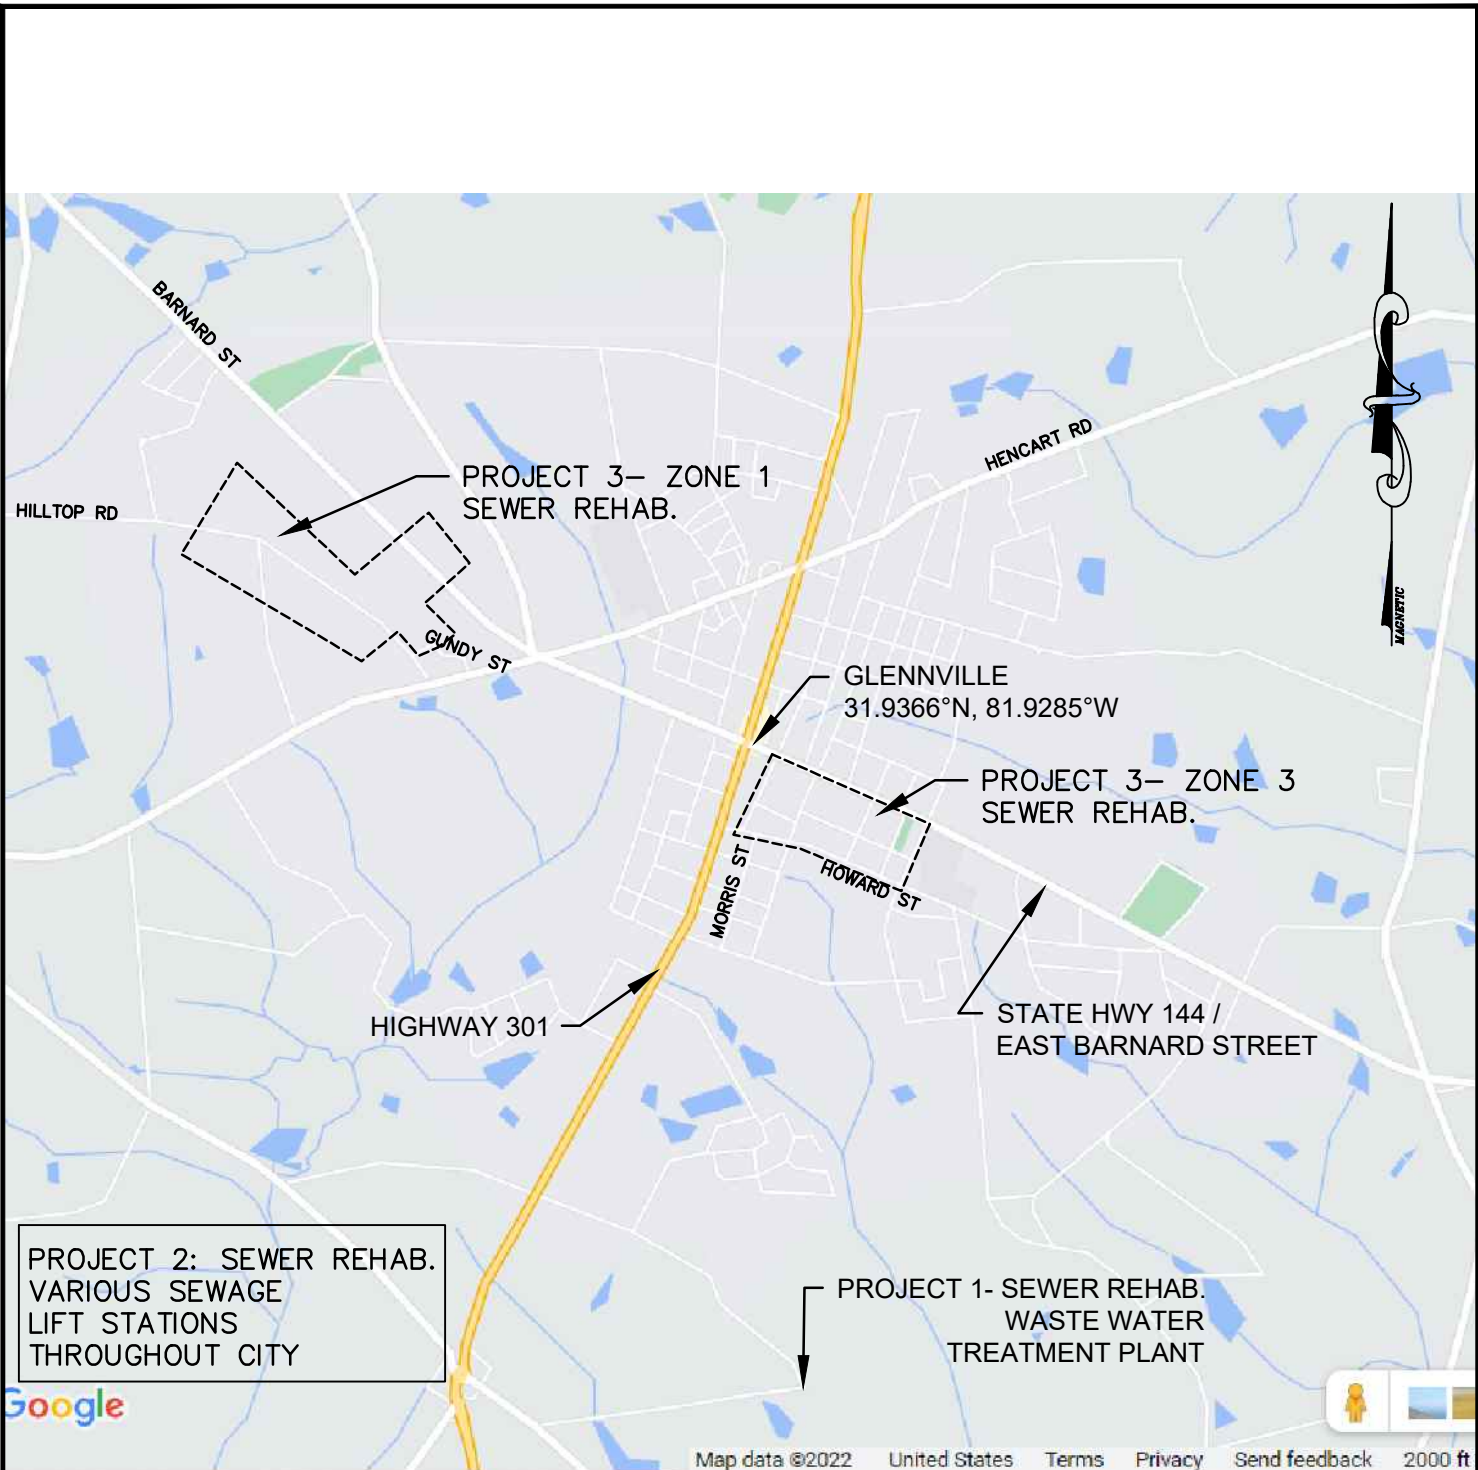

**GRAPHIC SCALE**



( IN FEET )  
1 inch = 200 ft.

Drawn by: ASW  
Designed by: ASW  
Checked by: GWP  
Scale: 1"=200'  
Project No.  
PE21228

**GLENNVILLE, GEORGIA  
VICINITY MAP**

**CITY OF GLENNVILLE  
INFRASTRUCTURE IMPROVEMENTS**  
  
prepared for:  
**CITY OF GLENNVILLE**



36 Courtland Street, Suite B  
Statesboro, Georgia 30458  
Phone: 912-764-7722





ELM TREE TRAILER PARK

### ZONE 1 PROJECT AREA

W. BERNARD STREET

LOVES CHAPEL ROAD

HILLTOP ROAD

BLANTON DRIVE

BARRY LANE

HILLTOP ROAD

GUNDY ST.

PINEWOOD LANE

W. HENCART ROAD / HWY 144



36 Courtland Street, Suite B  
Statesboro, Georgia 30458  
Phone: 912-764-7722




**GLENNVILLE OPB GRANT  
GLENNVILLE, GA**  
prepared for:  
**CITY OF GLENNVILLE**

No.	Date	Revision

Sheet Title: <b>ZONE 1 PROPOSED SEWER MAP</b>	
Drawn by: LTB	Sheet
Designed by: LTB	1
Checked by: GWP	
Scale: 1"=200'	Project No. PE21207


**LEGEND**

- EXISTING MANHOLE
- EXISTING SANITARY SEWER
- REHABILITATE MANHOLE
- NEW MANHOLE
- PROPOSED PIPE BURST

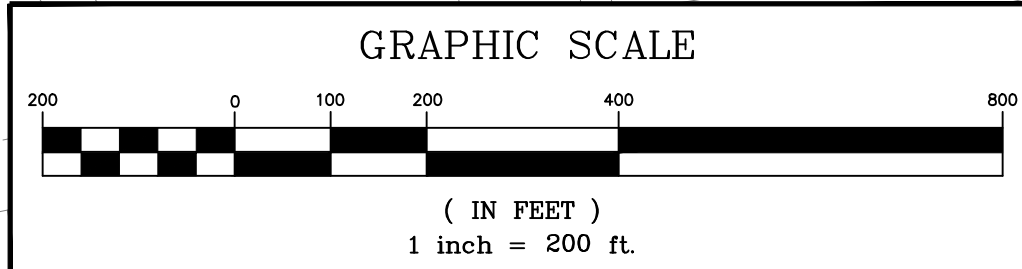



### GRAPHIC SCALE

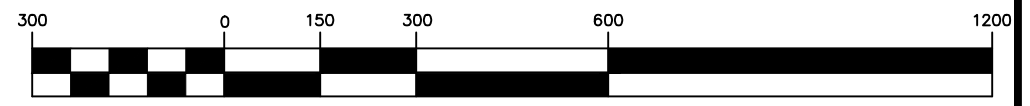

( IN FEET )  
1 inch = 300 ft.



36 Courtland Street, Suite B  
Statesboro, Georgia 30458  
Phone: 912-764-7722  
Fax: 912-764-6960



## GLENNVILLE OPB GRANT GLENNVILLE, GA prepared for: CITY OF GLENNVILLE, GA



**LEGEND**

- REHABILITATE MANHOLE
- PROPOSED MANHOLE
- PROPOSED 8" SEWER LINING

No.	Date	Revision

Sheet Title:  
**ZONE 3  
PROPOSED  
SEWER MAP**

Drawn by: LTB  
Designed by: LTB  
Checked by: GWP  
Scale: 1" = 300'  
Project No.: PE21207

F2