



RICHARD E. DUNN, DIRECTOR

---

EPD DIRECTOR'S OFFICE  
2 MARTIN LUTHER KING, JR. DRIVE  
SUITE 1456, EAST TOWER  
ATLANTA, GEORGIA 30334  
404-656-4713

**CATEGORICAL EXCLUSION DETERMINATION**  
Ray City WPCP Upgrades and Sewer System Rehabilitation  
City of Ray City (Berrien County)  
ARPA Grant No. GA-0008588

The Georgia Environmental Protection Division (EPD) has conducted a review of the above project in accordance with the State's Environmental Review Process (SERP). EPD has determined that this project is eligible for a categorical exclusion. Accordingly, no further environmental review is planned. The proposed project consists of the rehabilitation of existing sewer lines by trenchless methods along with the installation of a bar screen, grit removal system, Parshall flume, automatic sampler, and effluent flow structure at the wastewater treatment plant. Existing buildings will not be impacted as a result of this project. All construction will be located on City owned-property and/or existing right-of-ways.

This project is eligible for a categorical exclusion because it meets the following specific criteria, outlined in the SERP: functional replacement of equipment and construction of new ancillary facilities adjacent to existing facilities that do not affect the degree of treatment or capacity of the existing facility. Furthermore: the project will not create a new or relocate an existing discharge to surface or ground waters; the project will not substantially increase the volume of discharge or loading of pollutants; the project will not provide capacity to serve a population 30% greater than the existing population; the project will not have a significant effect on the quality of the human environment; the action will not directly or indirectly affect cultural resources, habitats of endangered or threatened species, or environmentally important natural resource areas; and the action is cost-effective and should cause no significant public controversy.

This determination becomes effective after thirty (30) days following its distribution by EPD. This exclusion may be revoked at any time if: 1) the project is altered and no longer meets the requirements of a categorical exclusion, 2) new evidence shows that serious environmental issues exist, or 3) a local, State or Federal law is being or may be violated. The information which supports this decision is on file with the Georgia Environmental Protection Division and is available for public review upon request. A copy of the proposed project documentation is also available for review at Ray City Hall in Berrien County, Georgia.

Categorical Exclusion  
ARPA Grant No. GA-0008588  
City of Ray City  
Page 2 of 2

All interested agencies, groups and persons supporting or disagreeing with this decision are invited to submit comments within thirty (30) days of the publish date of this notice via email to [chris.bruegge@dnr.ga.gov](mailto:chris.bruegge@dnr.ga.gov) or to the following address:

Georgia Environmental Protection Division  
Watershed Protection Branch  
Wastewater Regulatory Program  
ATTN: Chris Bruegge  
2 Martin Luther King Jr. Drive, Suite 1152 East  
Atlanta, Georgia 30334



After evaluating the comments received, EPD will make a final decision regarding approval of the project. No administrative action will be taken on the project for thirty (30) calendar days after publication of this Notice.

07/08/2022



Publish Date: \_\_\_\_\_

\_\_\_\_\_  
Richard E. Dunn, Director  
Environmental Protection Division

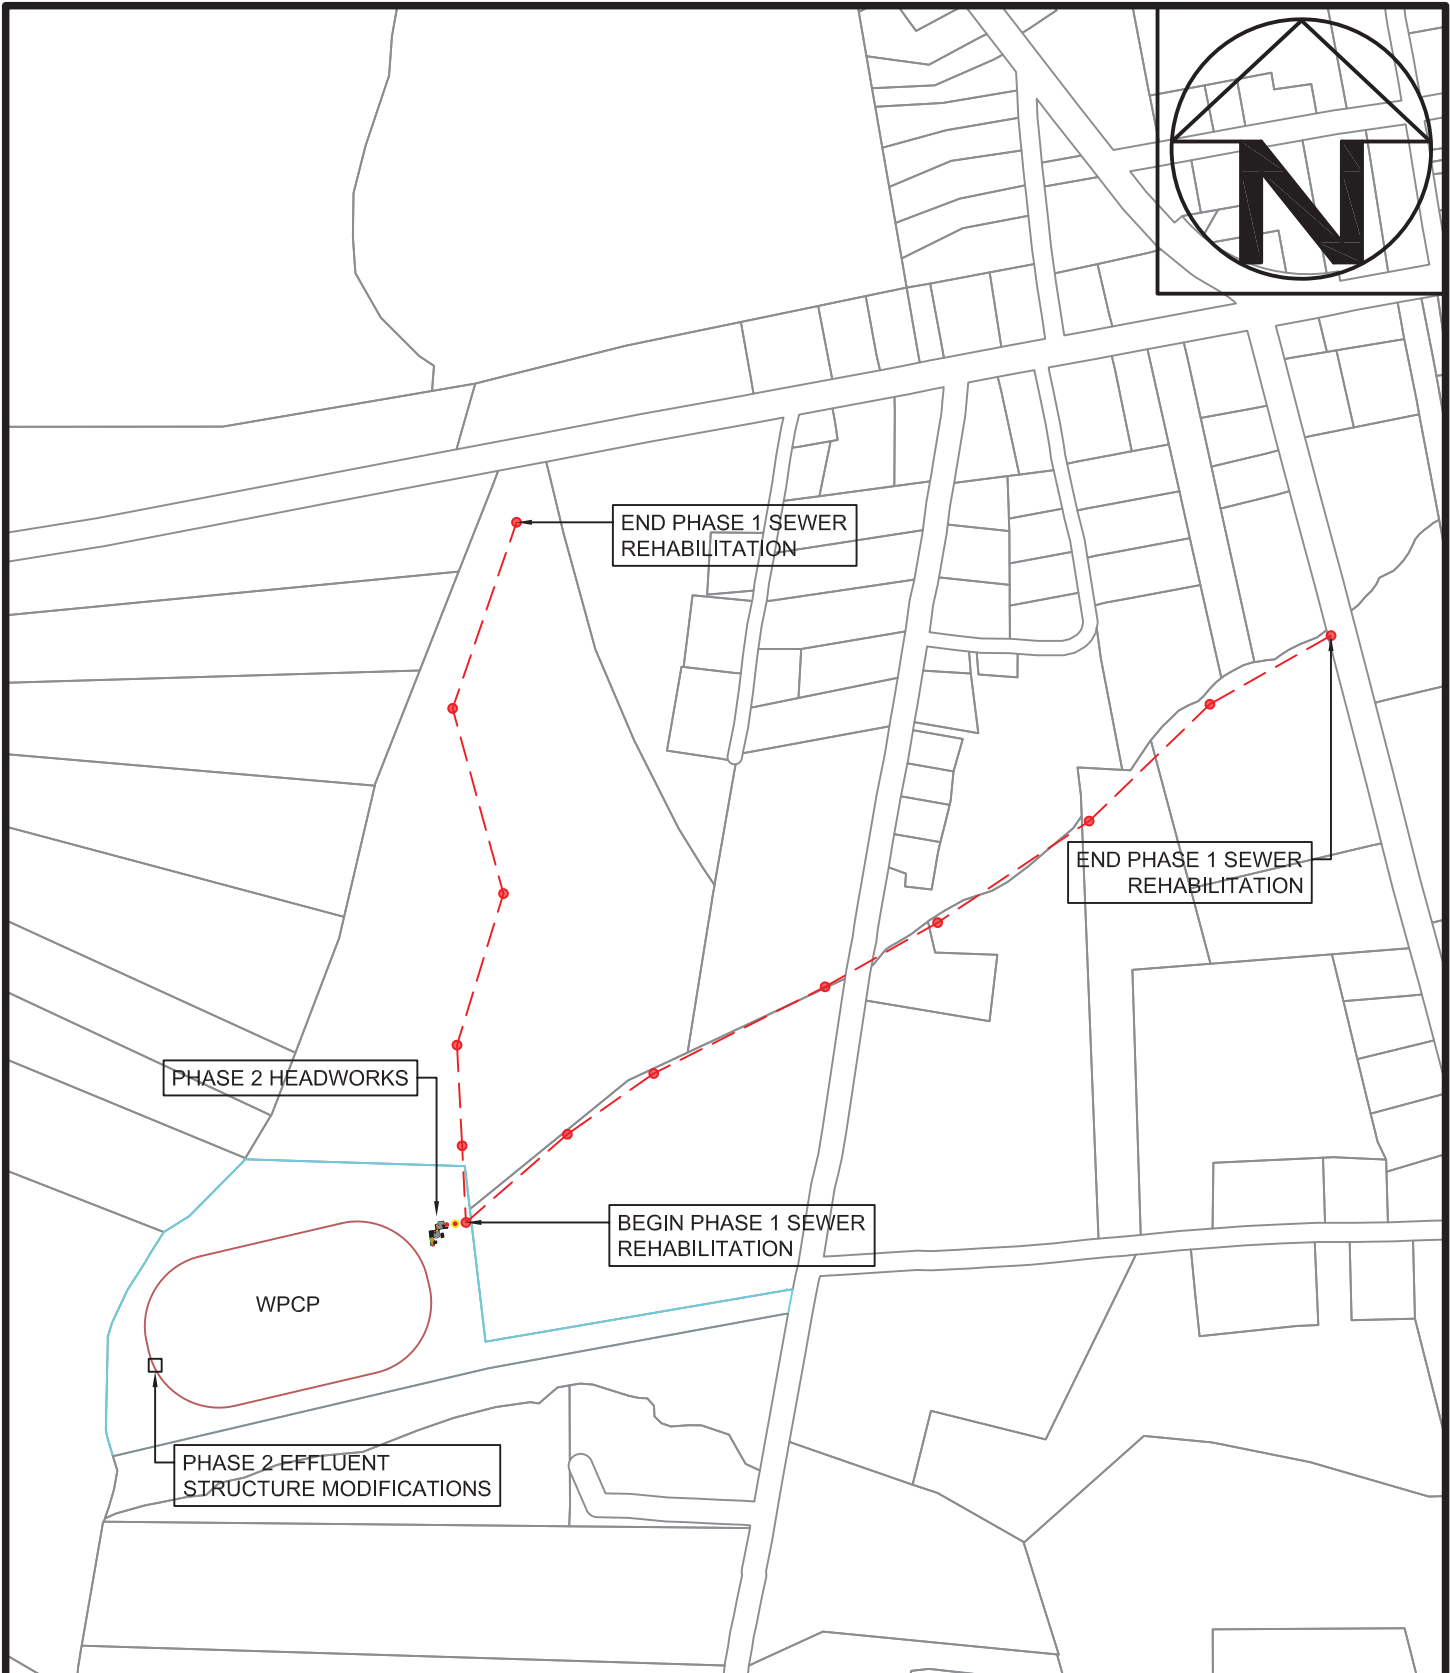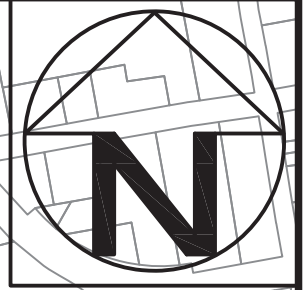

**COASTAL  
ENGINEERING  
CONSULTANTS**

FILE NUMBER:

2021-013-IMP

DATE:

AUGUST 16, 2021

SCALE:

1" = 400'

COASTAL ENGINEERING CONSULTANTS, INC.  
P. O. BOX 20306  
ST. SIMONS ISLAND, GEORGIA 31522  
PHONE: (912) 223-0647  
EMAIL: Johnh@cec-ga.com

PRELIMINARY ENGINEERING  
REPORT TO DEVELOP OPTIONS  
FOR INCREASING AVAILABLE  
TREATMENT CAPACITY  
RAY CITY, GEORGIA  
WPCP

**PROPOSED  
IMPROVEMENTS**