






Legend


- - - - - Property Boundary
- x - x - Fence Line
-  - Closed RCRA Units
-  - Traffic Flow Direction



Graphic Scale

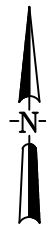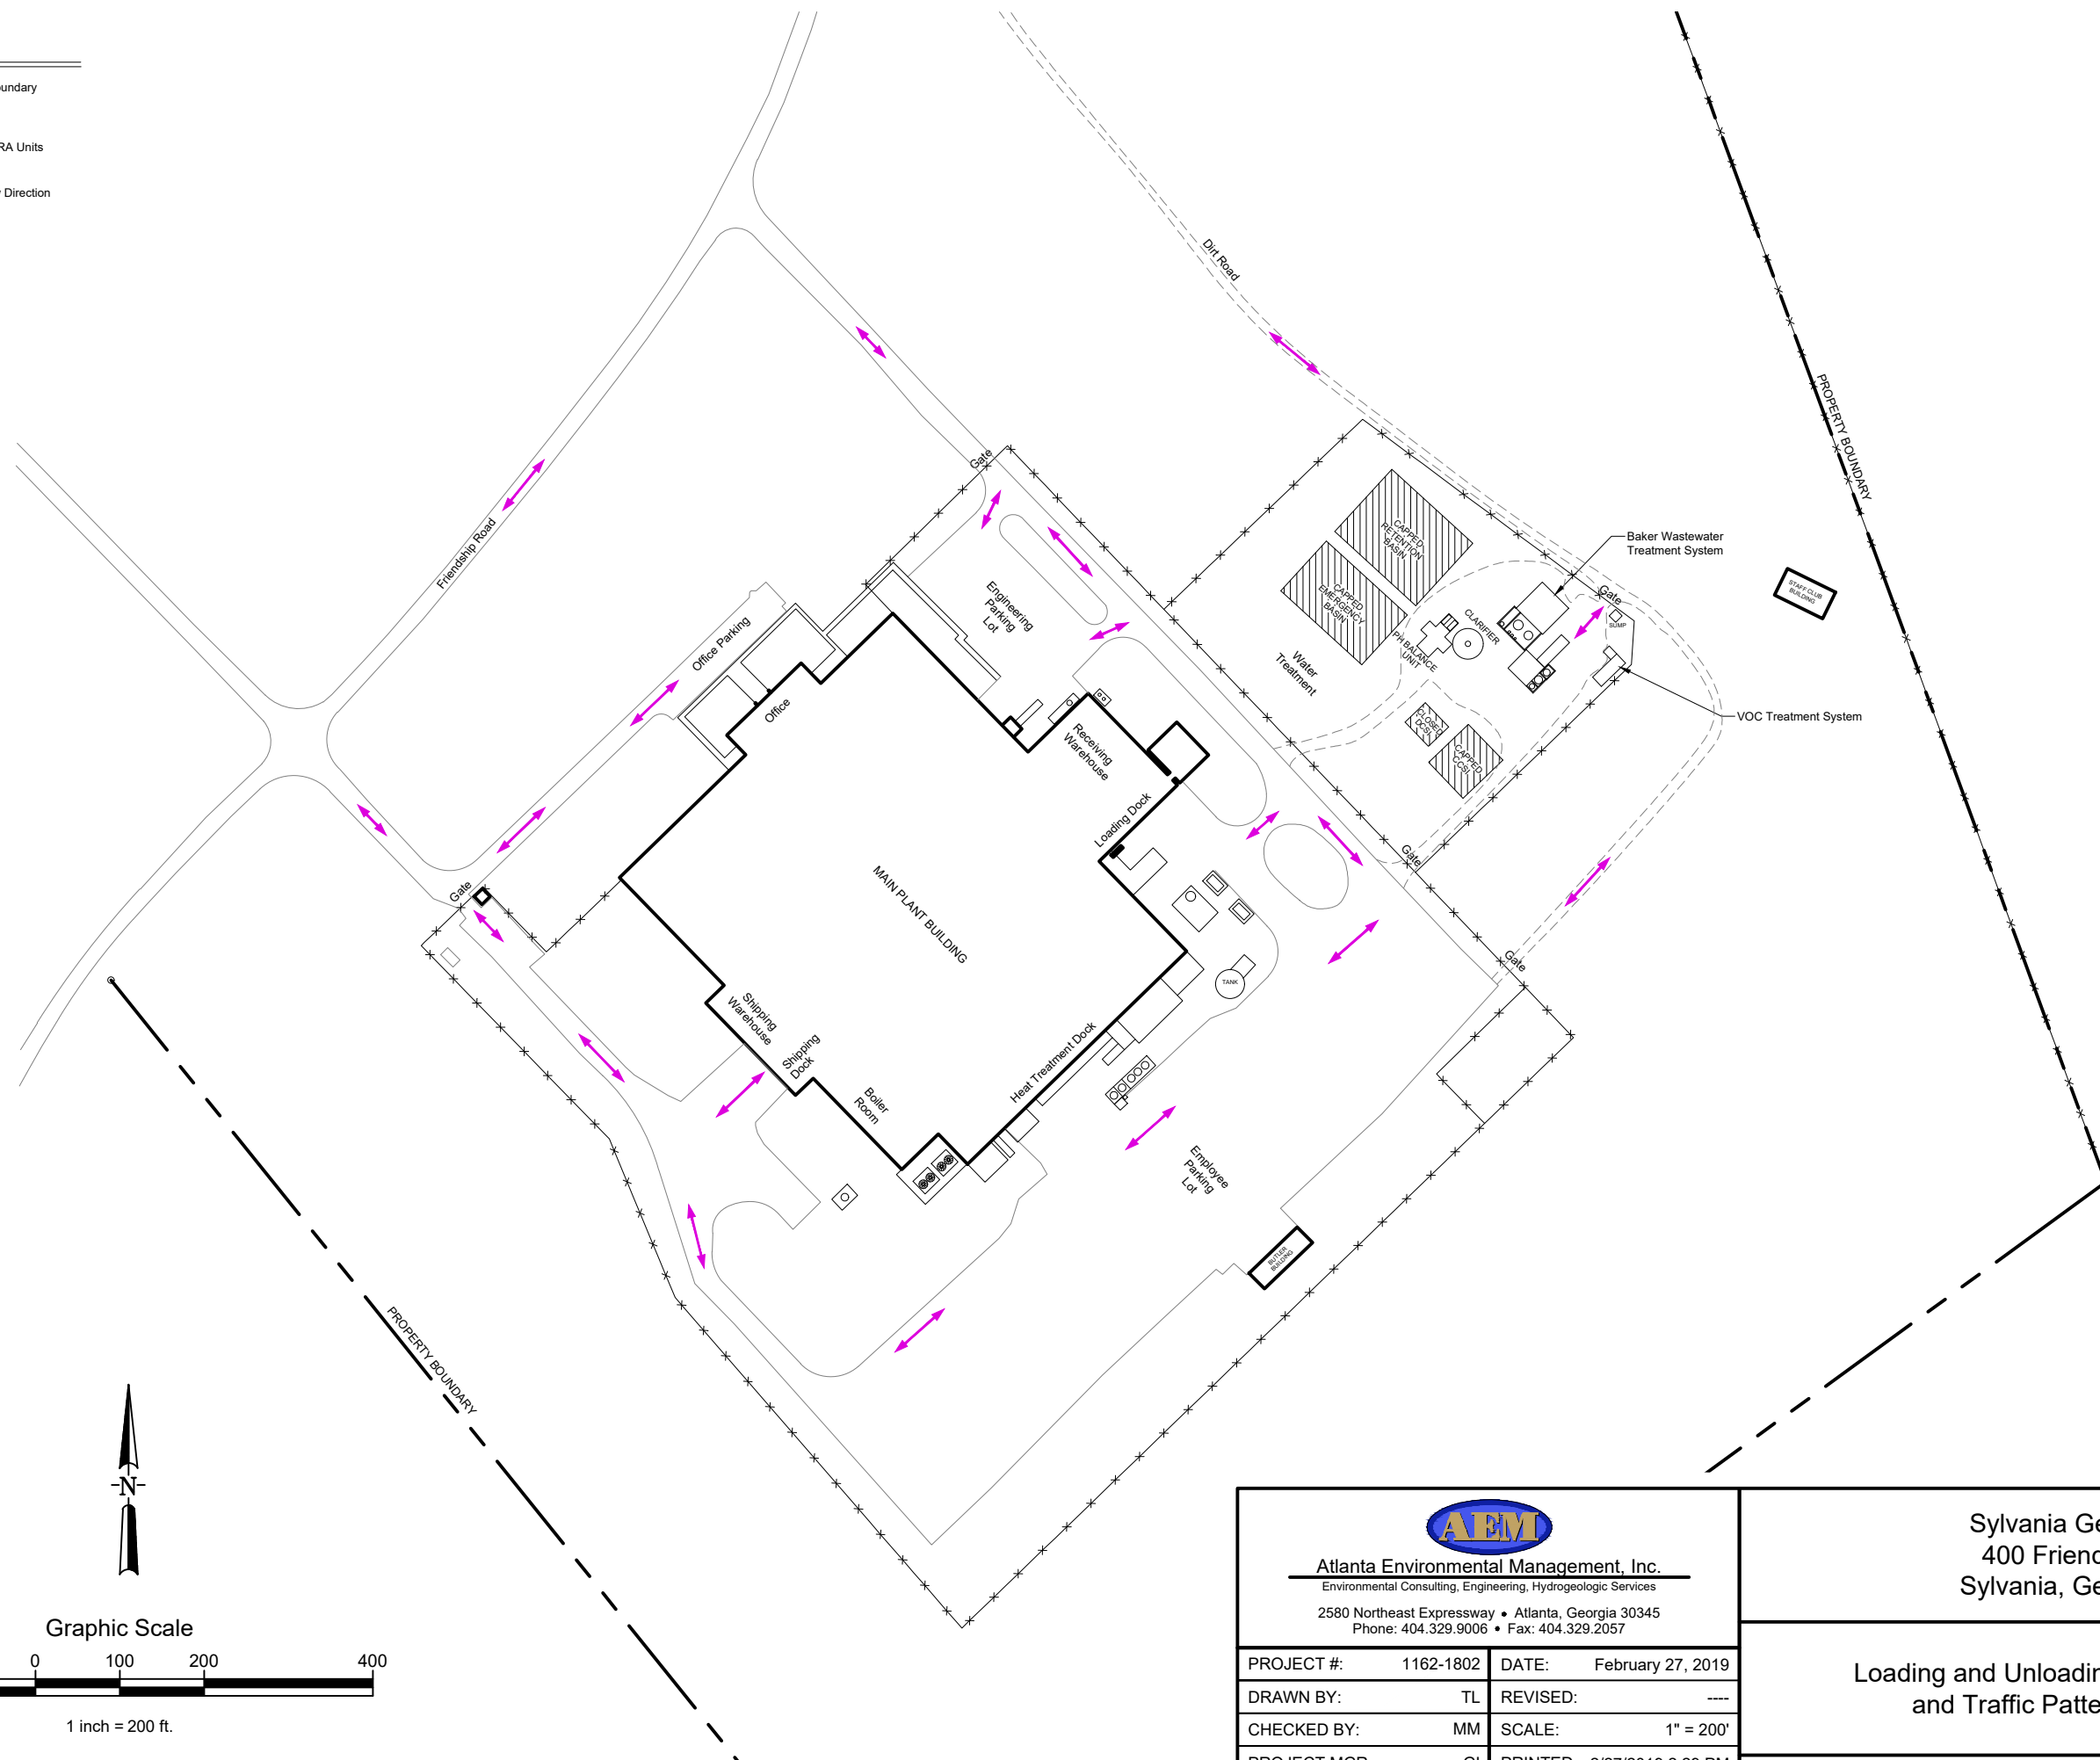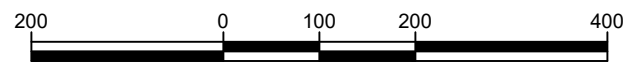

1 inch = 200 ft.

 Atlanta Environmental Management, Inc. <small>Environmental Consulting, Engineering, Hydrogeologic Services</small> 2580 Northeast Expressway • Atlanta, Georgia 30345 Phone: 404.329.9006 • Fax: 404.329.2057			
PROJECT #:	1162-1802	DATE:	February 27, 2019
DRAWN BY:	TL	REVISED:	----
CHECKED BY:	MM	SCALE:	1" = 200'
PROJECT MGR:	GI	PRINTED:	2/27/2019 2:29 PM

Sylvania Georgia Plant 400 Friendship Road Sylvania, Georgia 30467	
Loading and Unloading Areas and Traffic Patterns	
Figure B-15	
G:\DWG\1162-1802\Vol 1\B\B-15 Loading and Unloading	